

Zacpetén
Op. 1000
West/East Cross-Section
and Profile
TP
8/11/97




Page 1 of 7

527N
553E

527N
552E

527N
551E

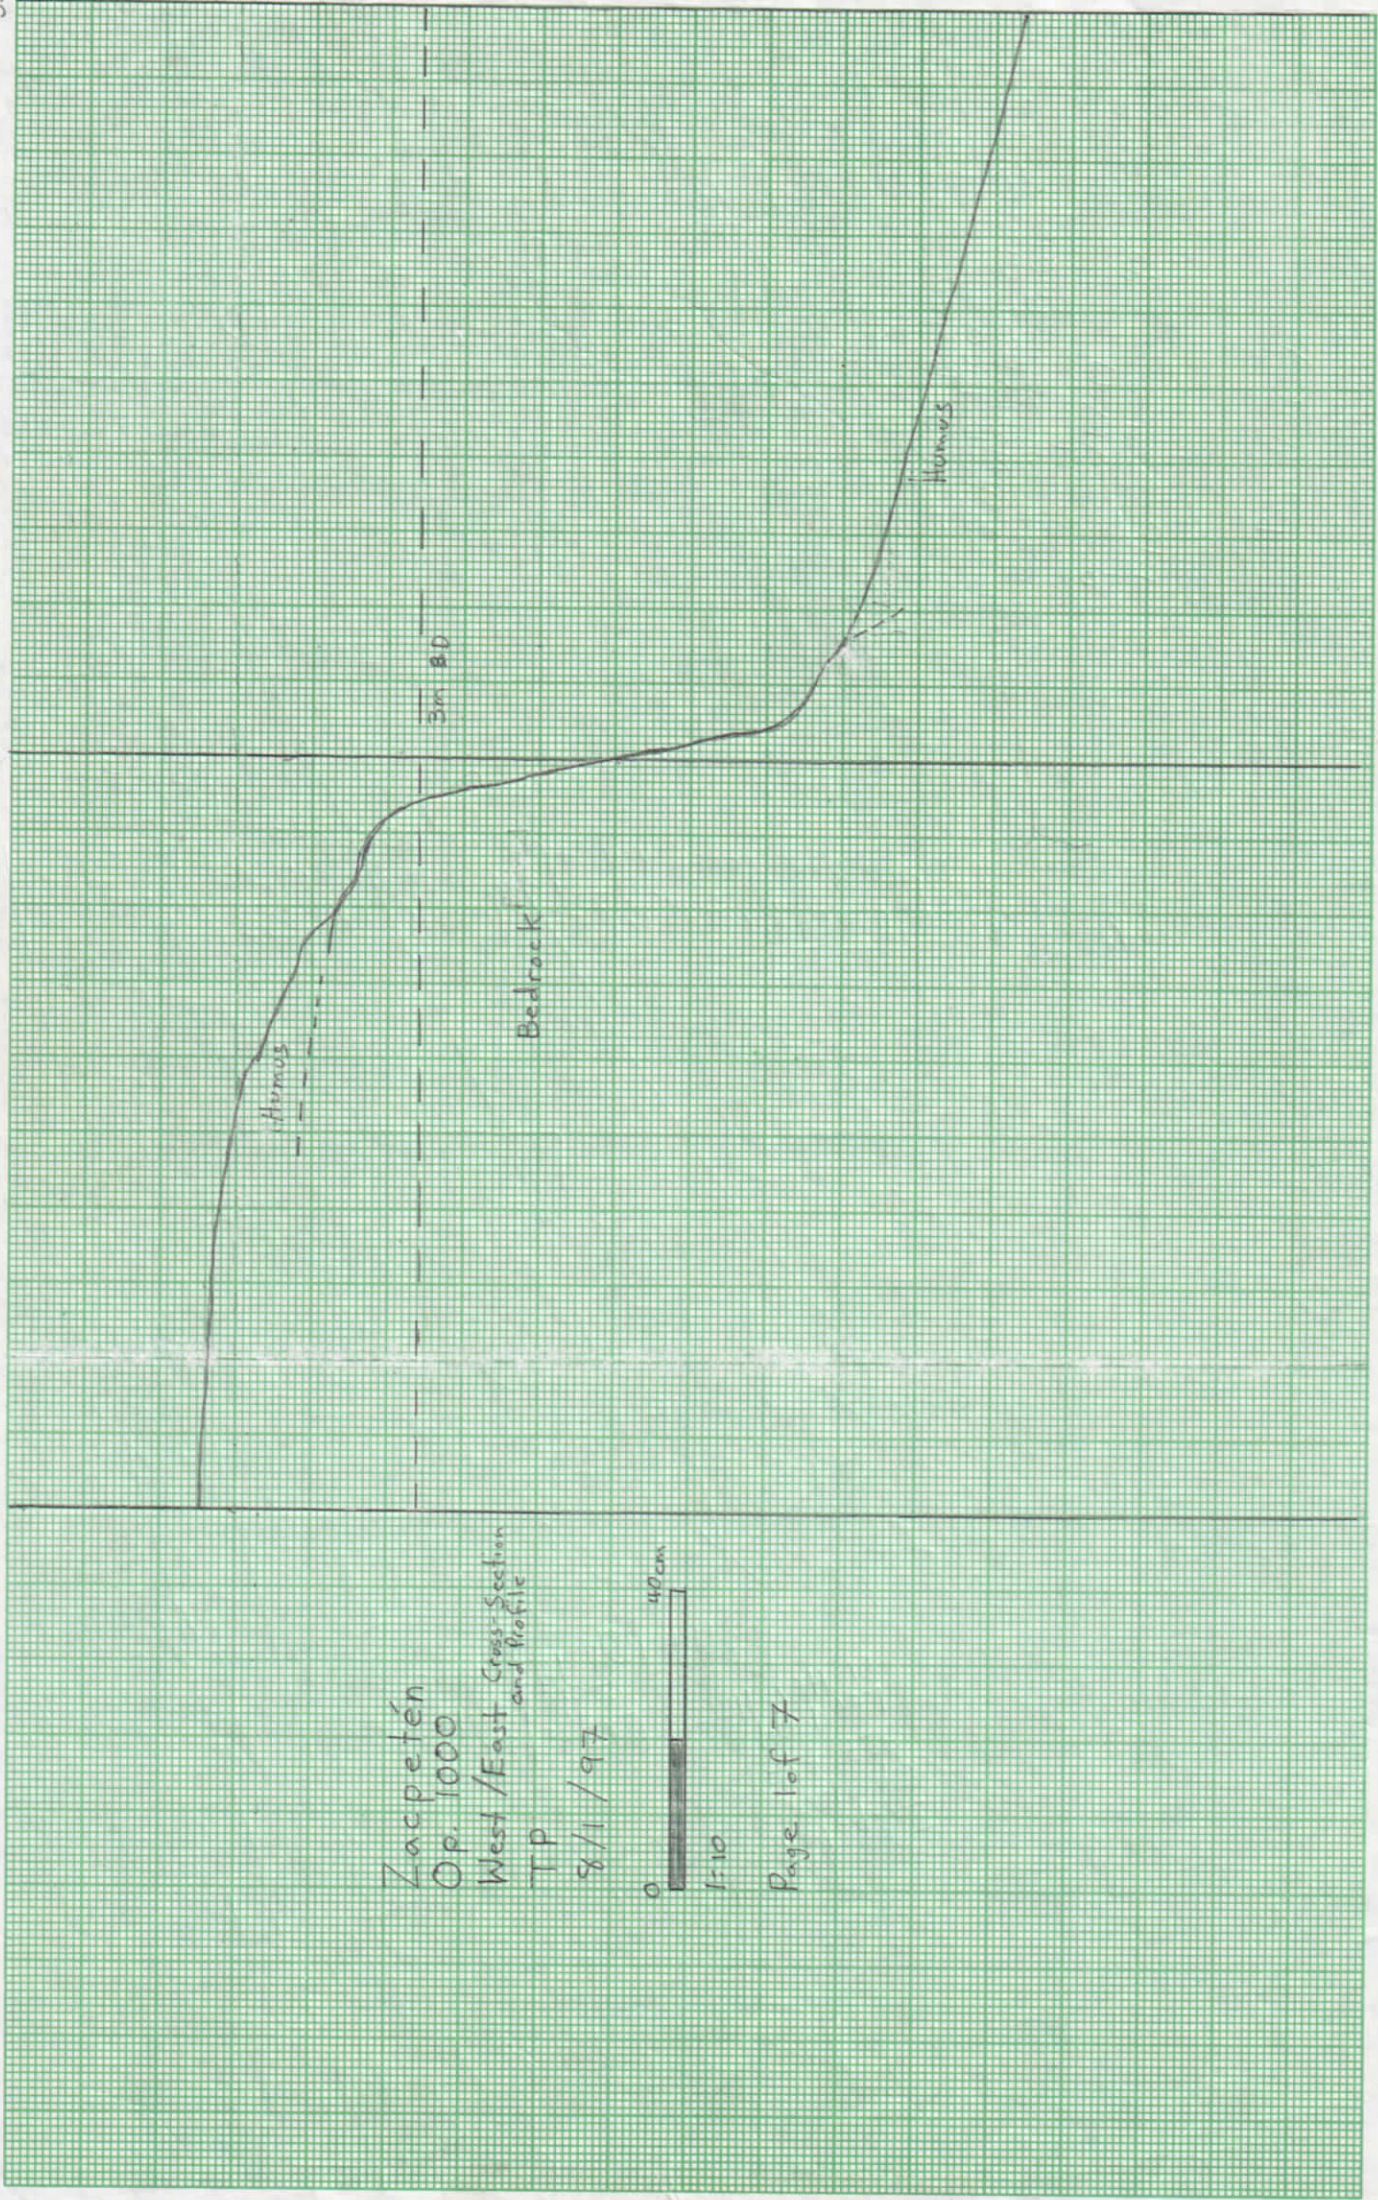

527N
553E

527N
554E

527N
555E

3m BD

Zacpeten

Op 1000

West/East Cross-Section and North Profile

TP


8/1/97



1:10

Page 2 of 7


Western Limit of the Excavation

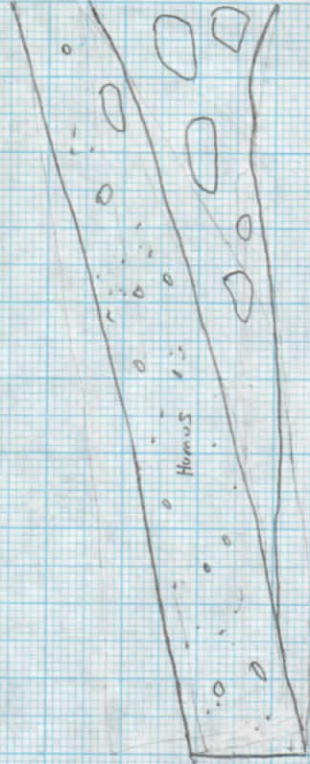


527 N
559.5 E

527 N
559 E

527 N
558 E

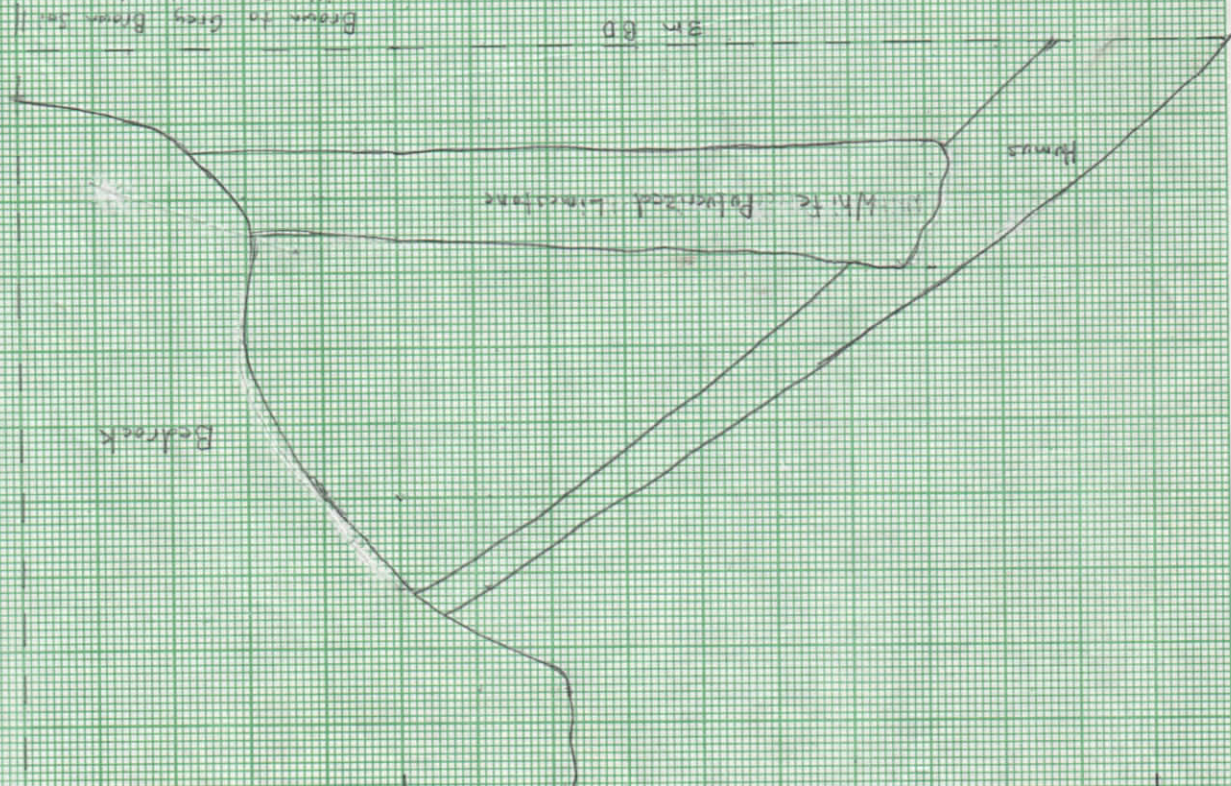

See Other page (Page 3)

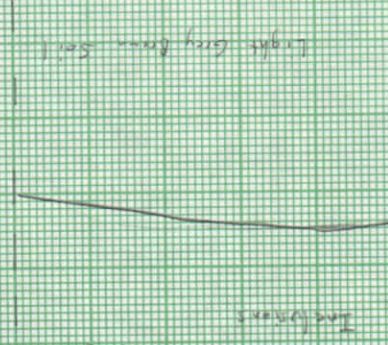


Lacpeten Page 4047

0 1000
West/East Cross-Section and North Profile

8/1/97



1:10

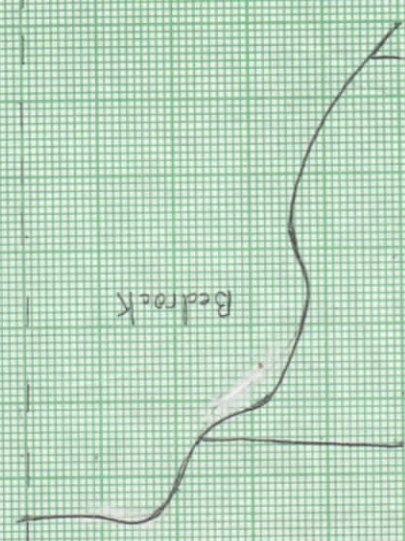

527N
559.5E

527N
560E

527
561E

Bedrock

3m below datum

Zacpeten Page 5 of 7
Op 1000
West/East Cross-Section
TP
and North Profile
8/1/97
0
40m
1:10

527
561

527
562



1 m 60

Zacpeten
Op 1000
West/East Cross-Section
and North Profile
TP
8/1/97
0 1:10
Page 7 of 7