


ZACRETIEN STR 606
 PERFIL HURD SUK (23 COVERED)
 ESCALA 1:10
 A.S.

0
 520
 594

0
 520
 594

D
 103

520
 594

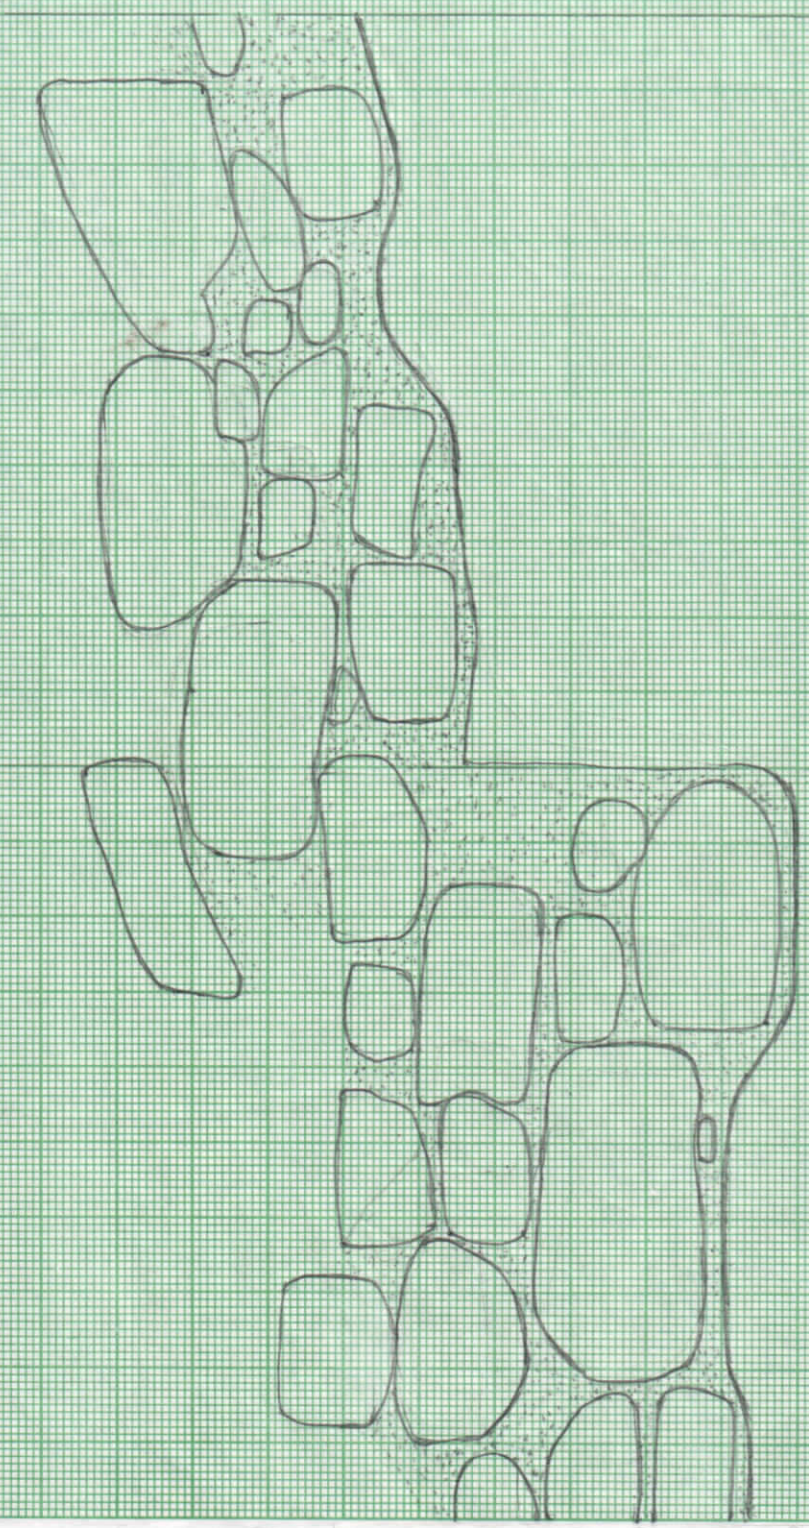

10
 2
 3
 4
 5
 6
 7
 8
 9
 11
 12

0
E

$\frac{500}{596}$


$\frac{0}{103}$

~~$\frac{500}{596}$~~

~~$\frac{500}{596}$~~

10
20
30
40
5
6
7
8
4

ZACPETEN SER-606
PERTIL MUDOSOR (27 CUERRO)
ESCALA 1:10
A.S.

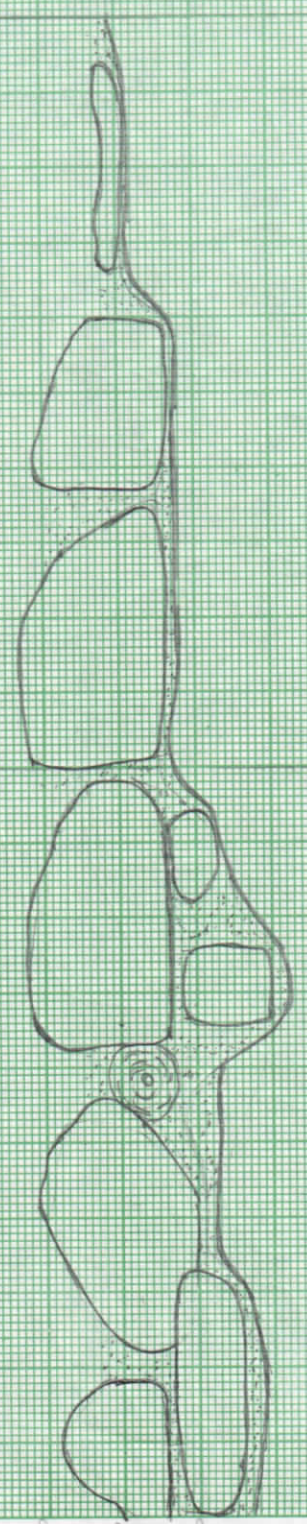

ZAPETEN STR 606
 PERFIL MURO SUR (SEGUNDO CUERPO)
 ESCALA 1:10
 A.S.




$\frac{865}{575}$

D/23

$\frac{615}{515}$

$\frac{115}{55}$

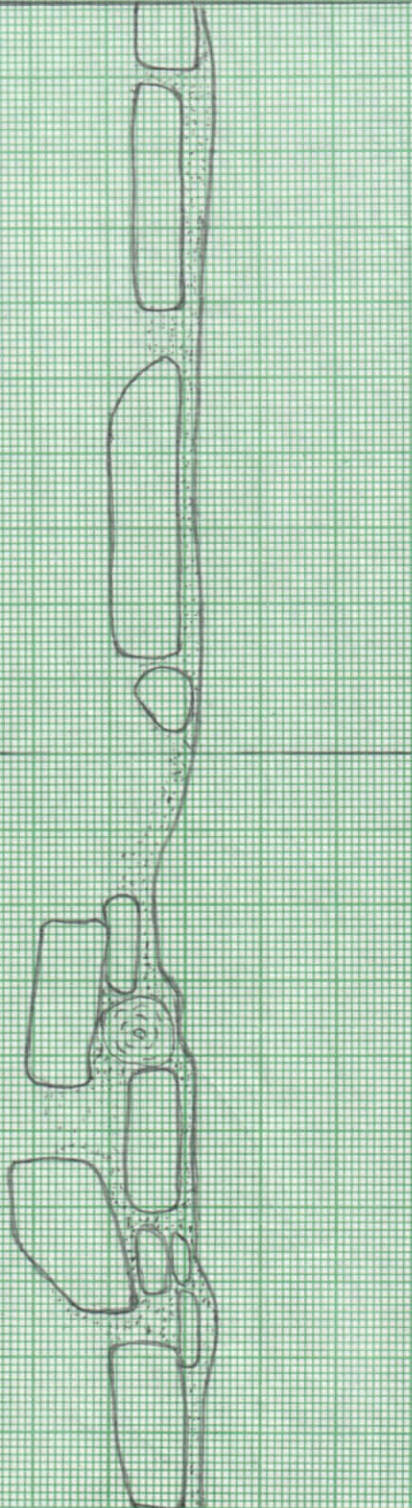

10
 7
 3
 4
 5

0 6

5/10
3/10

0/10

5/10
3/10



ZACPETEN STR 6.06
 PERFIL MURO SUR (SEGUNDO CUERPO)
 ESCALA 1:10
 A.S.

2

520
588


521
588

NWEL B.D
0.60

522
588

523
588

S N

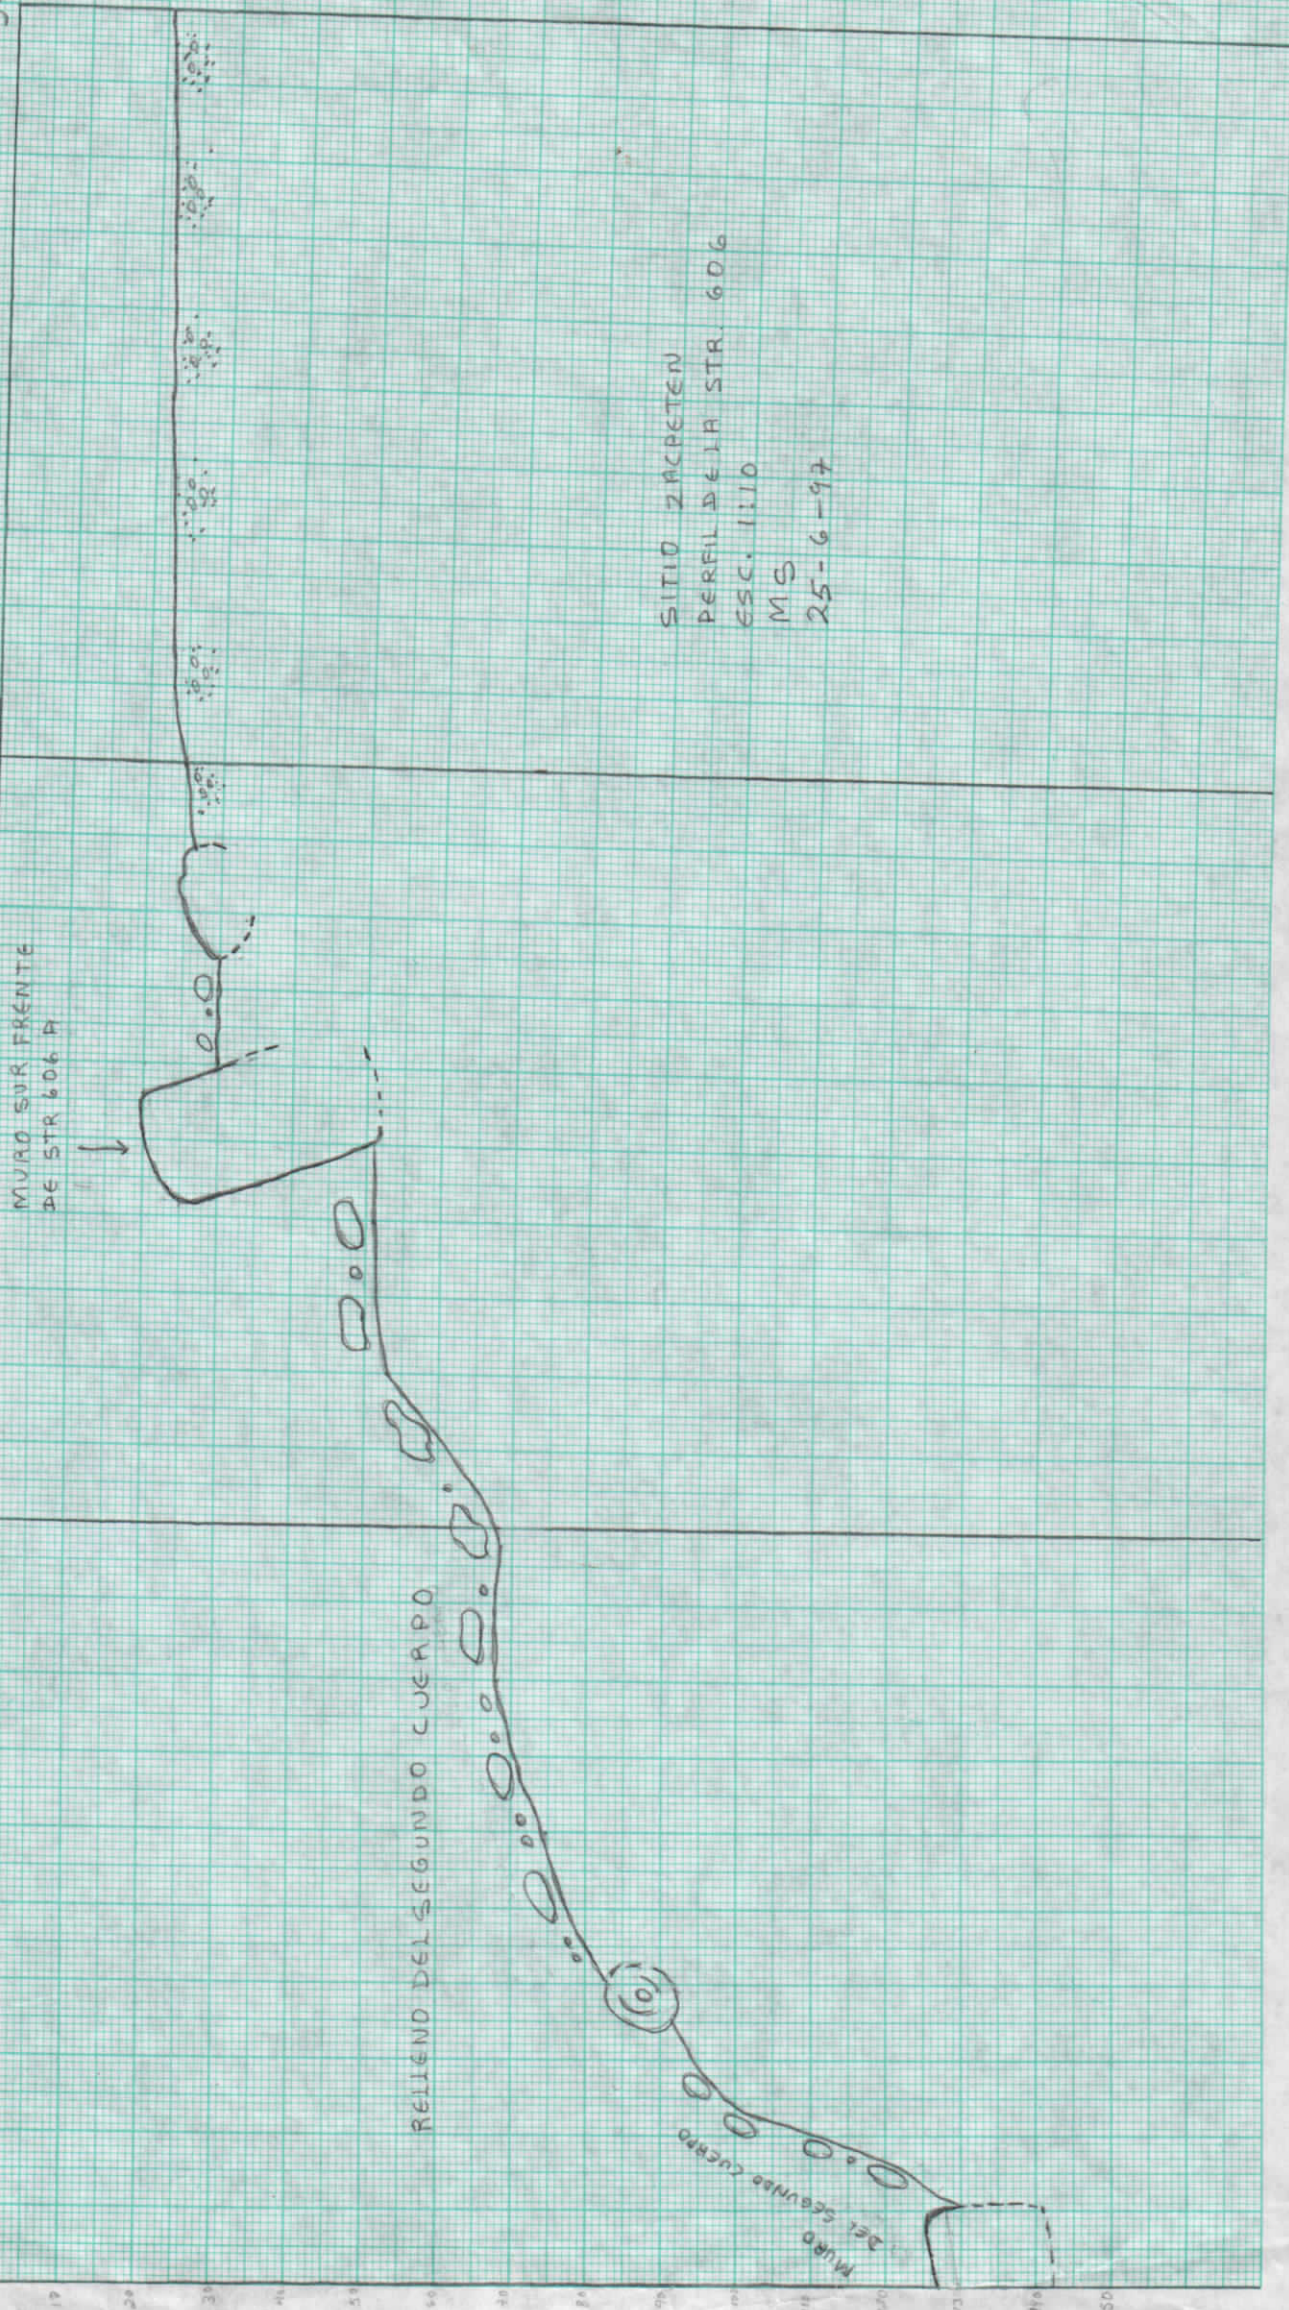


SITIO ZACAPETEN
 PERFIL DE LA STR. 606
 ESC. 1:10
 MS
 25-6-97

MURO SUR FRENTE
 DE STR 606 A

RELLENO DEL SEGUNDO CUERPO

MURO DEL SEGUNDO CUERPO

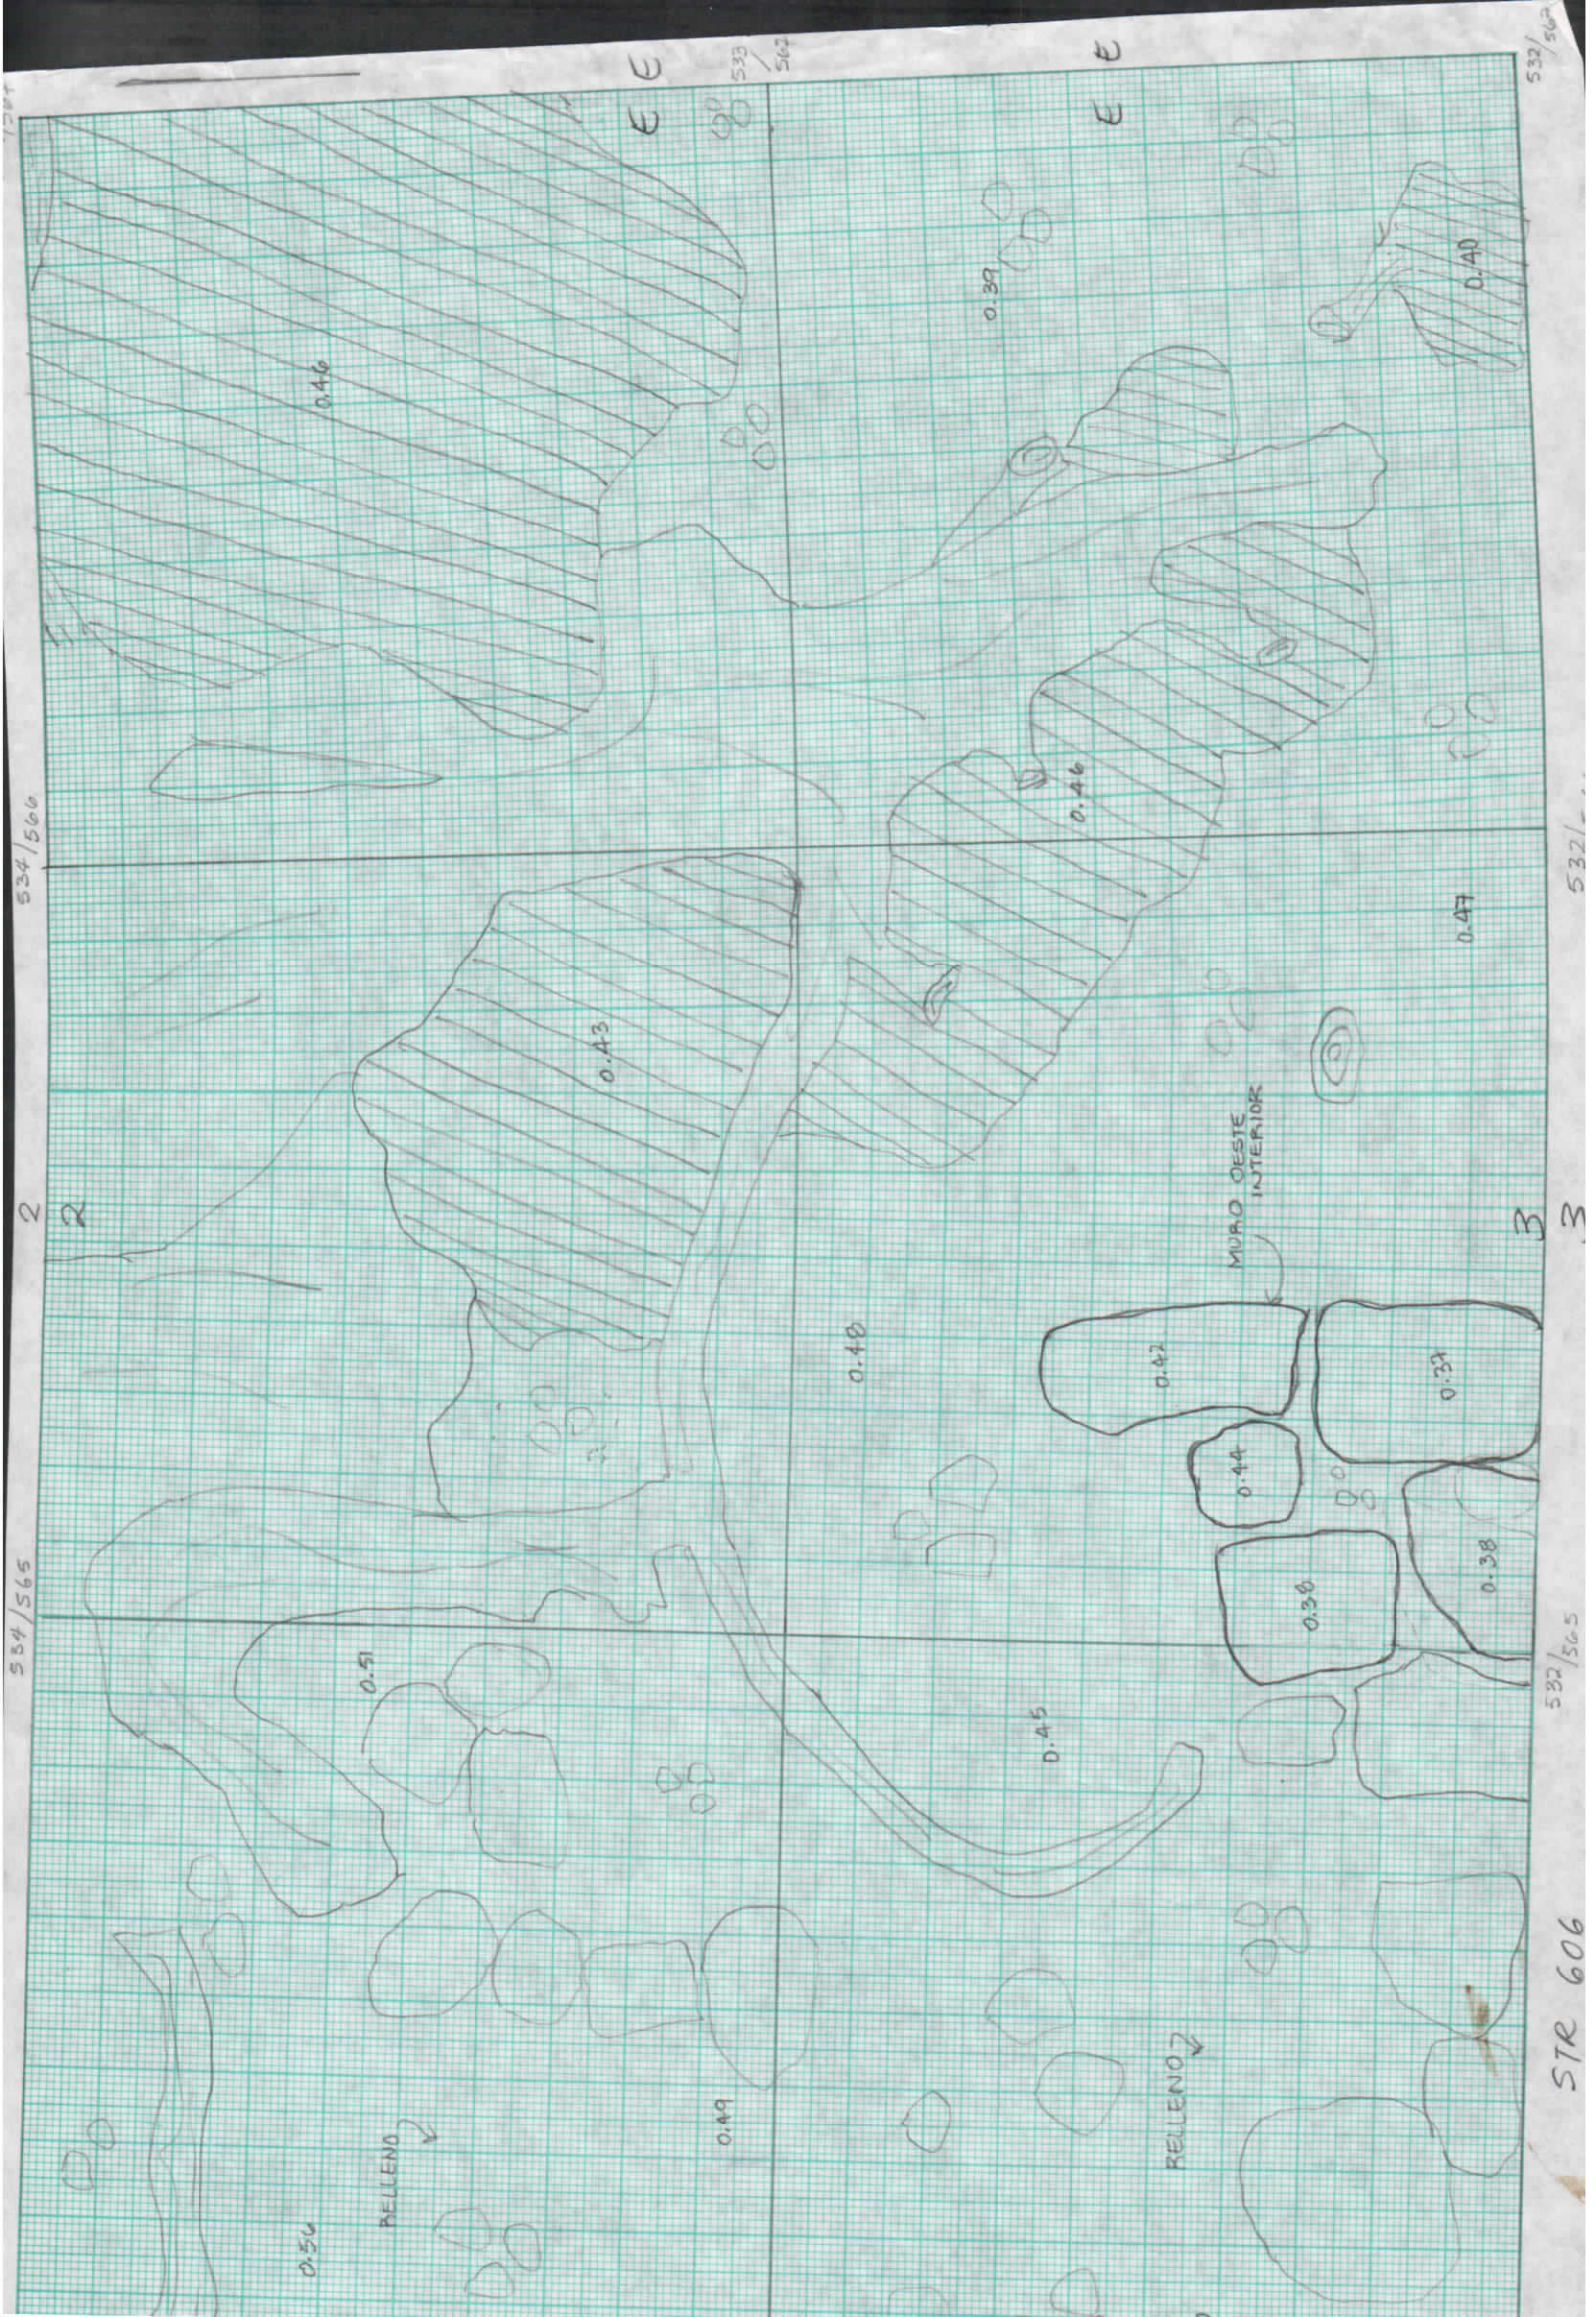

534/560

534/565

534/566

2

R

E

E

E

E

3

B

MURO OESTE INTERIOR

RELLENO

RELLENO

0.56

0.51

0.49

0.43

0.46

0.40

0.45

0.46

0.39

0.47

0.42

0.44

0.30

0.38

0.37


0.40

532/565

532/561

532/562


STR 606

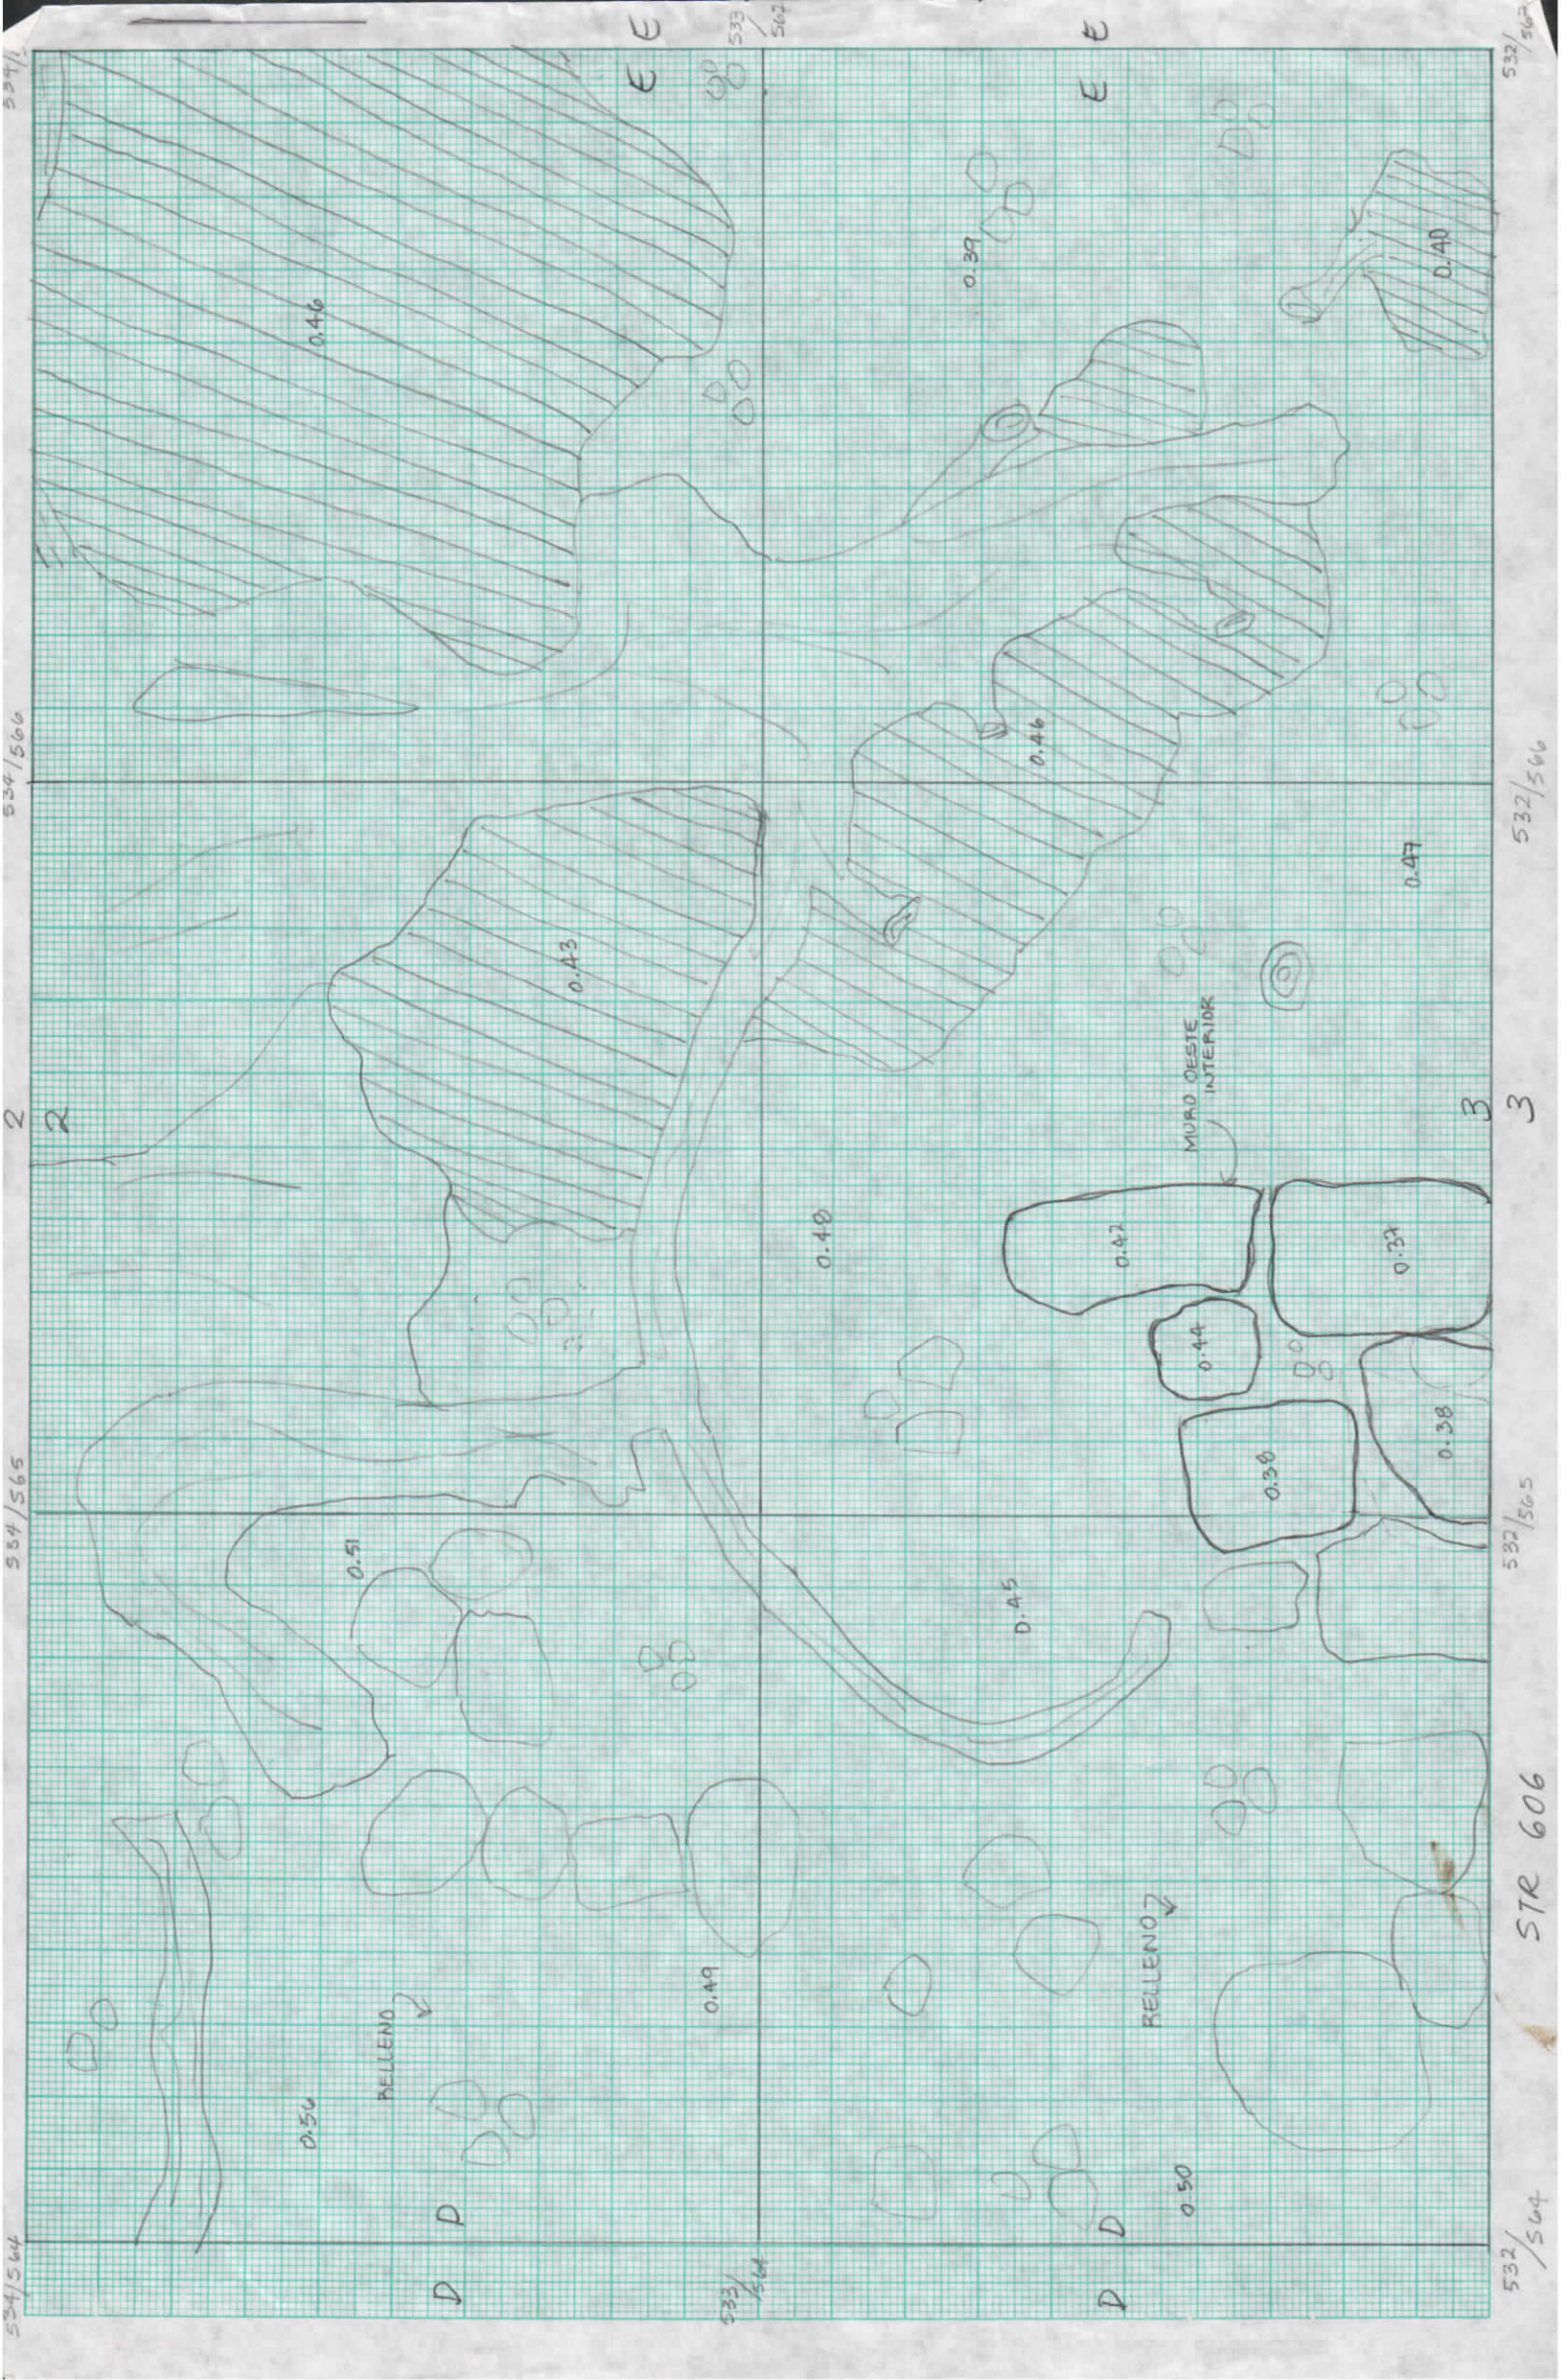

534/564
534/565
534/566
534/567

532/564
532/565
532/566
532/567

STR 606

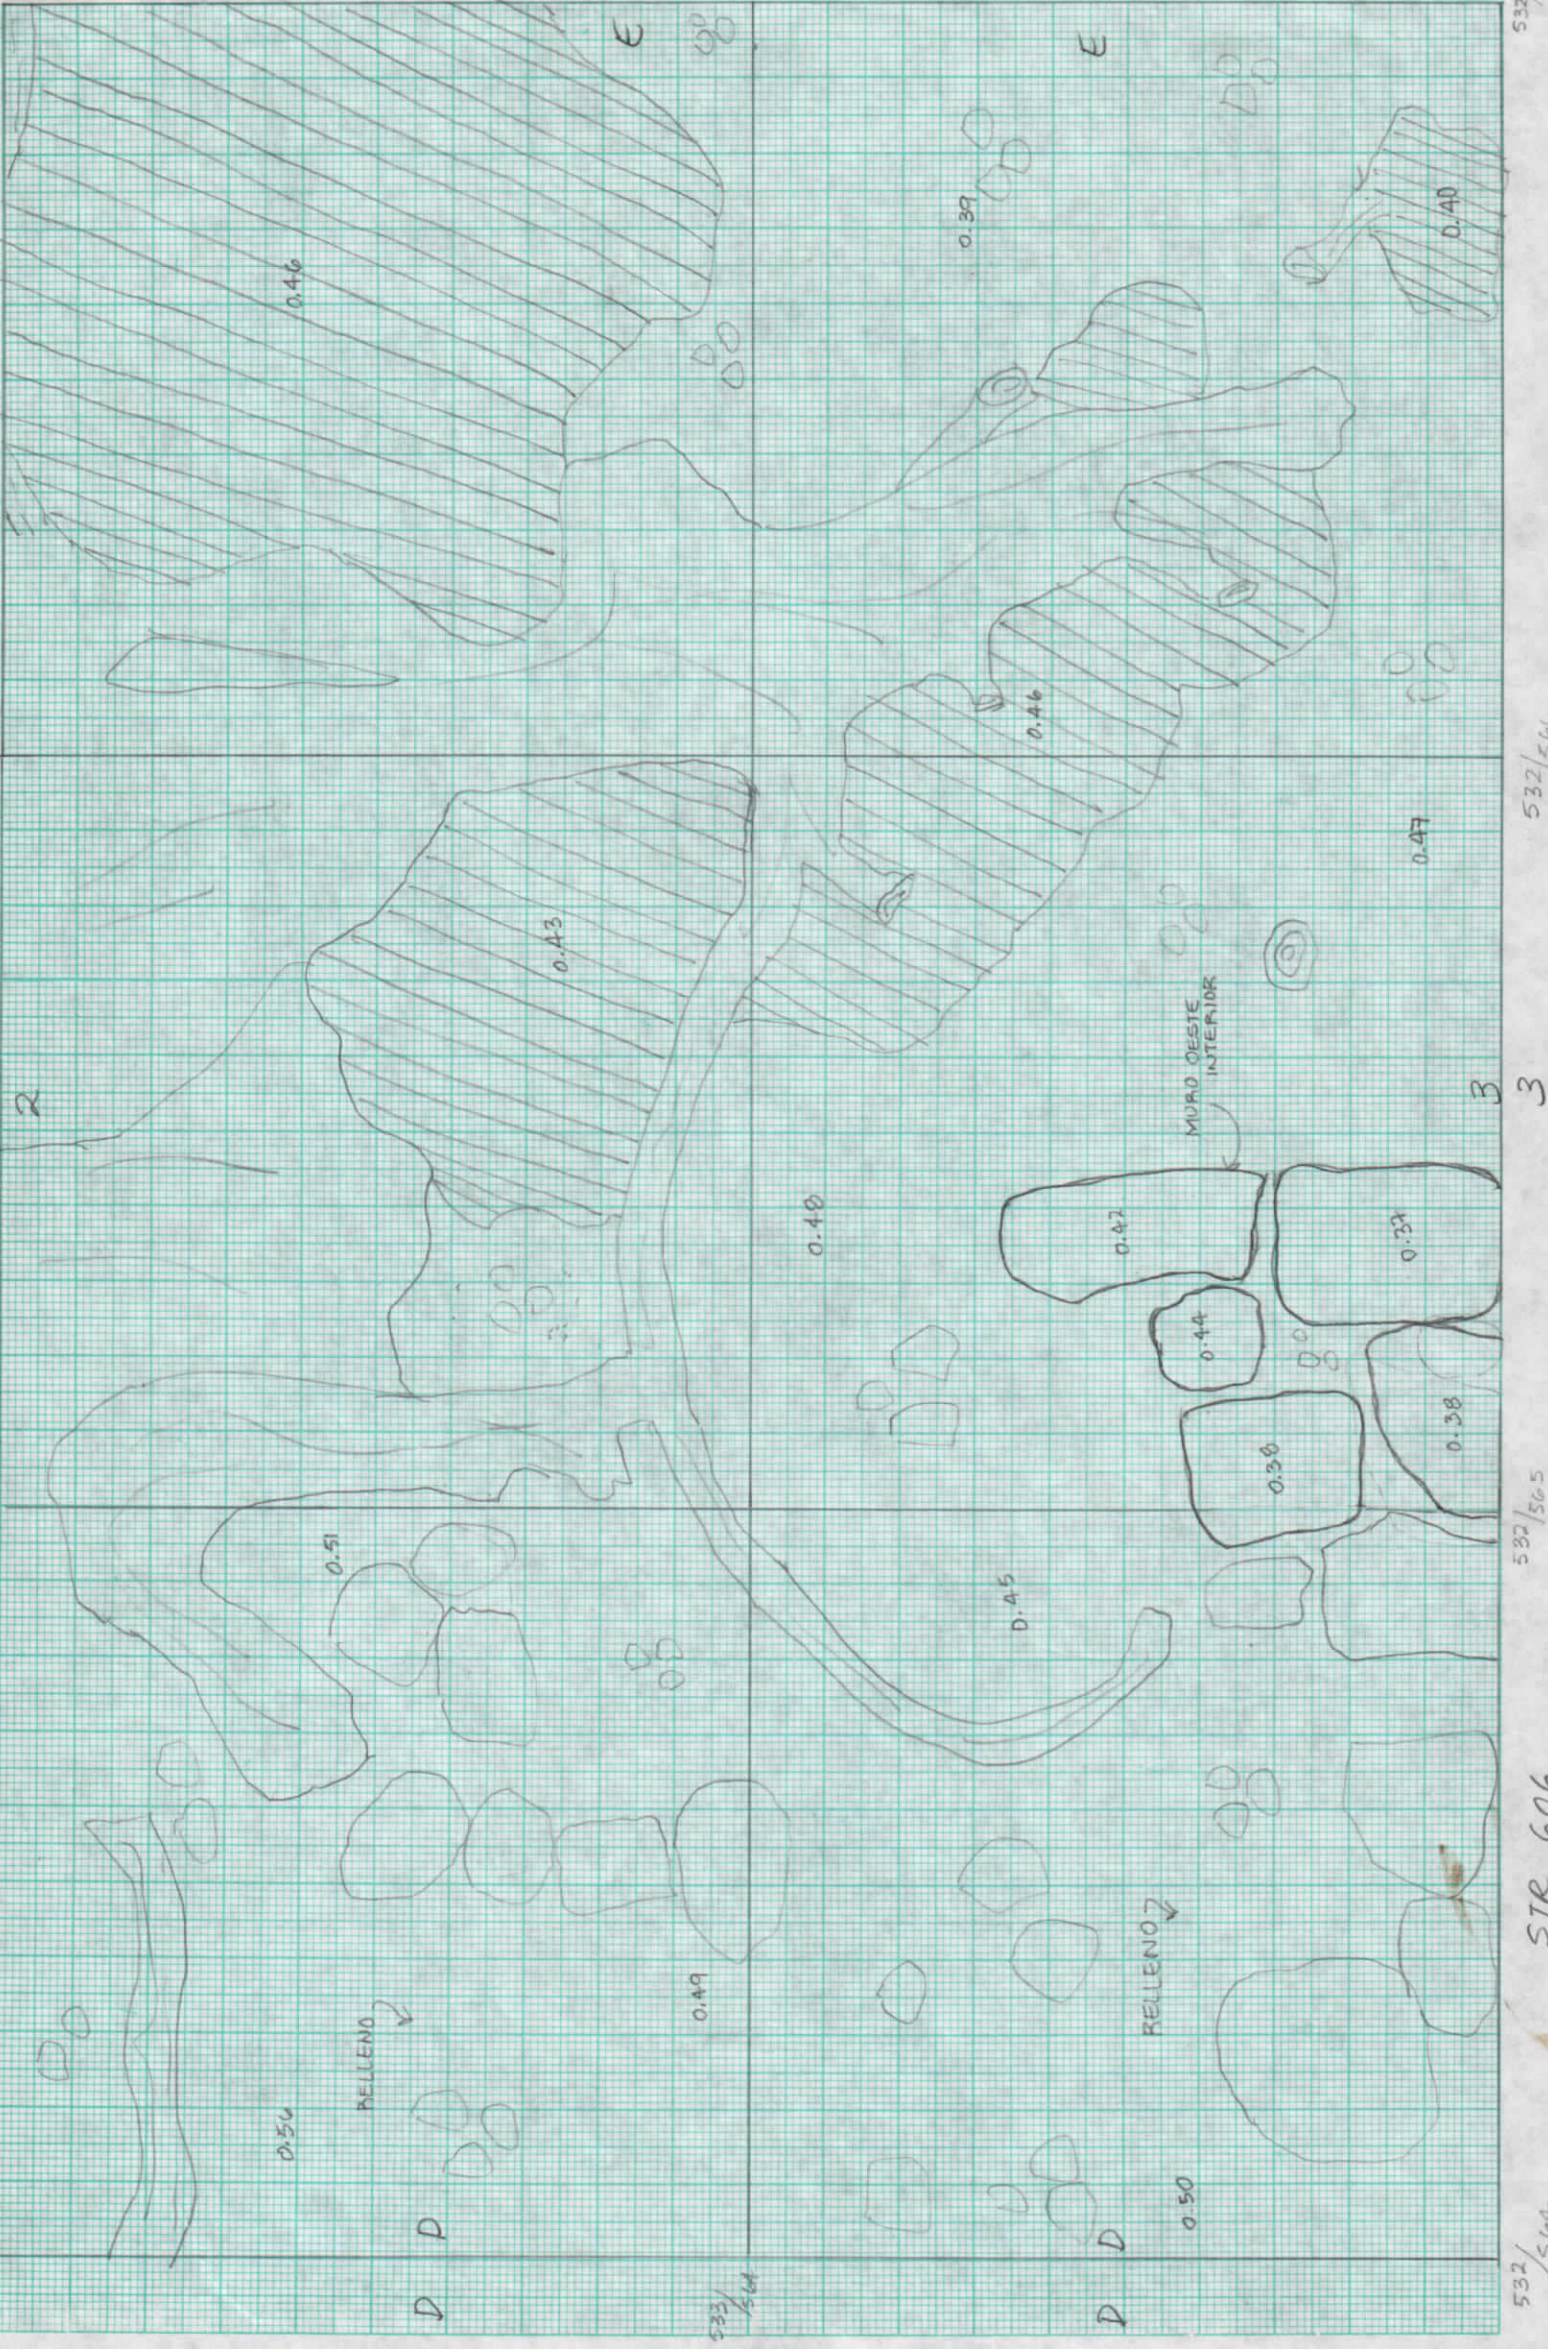

SITIO: ZACPETEN
 STR. 606
 PLANTA DE STR.
 ESC. 1/10
 FECHA: 3/3/97
 J.F.

1/

MURO NORTE

MURO NORTE

ESQUINA MURO NORTE
 Y MURO OESTE
 COLAPSADA

0.08

0.70

RELLENO

0.50 RELLENO

0.45

0.35

RELLENO

535/564

0.35

RELLENO

MURO NORTE
INTERIOR

0.33

0.32

0.38

0.28

0.43


0.40

0.33

0.24

0.50

0.27

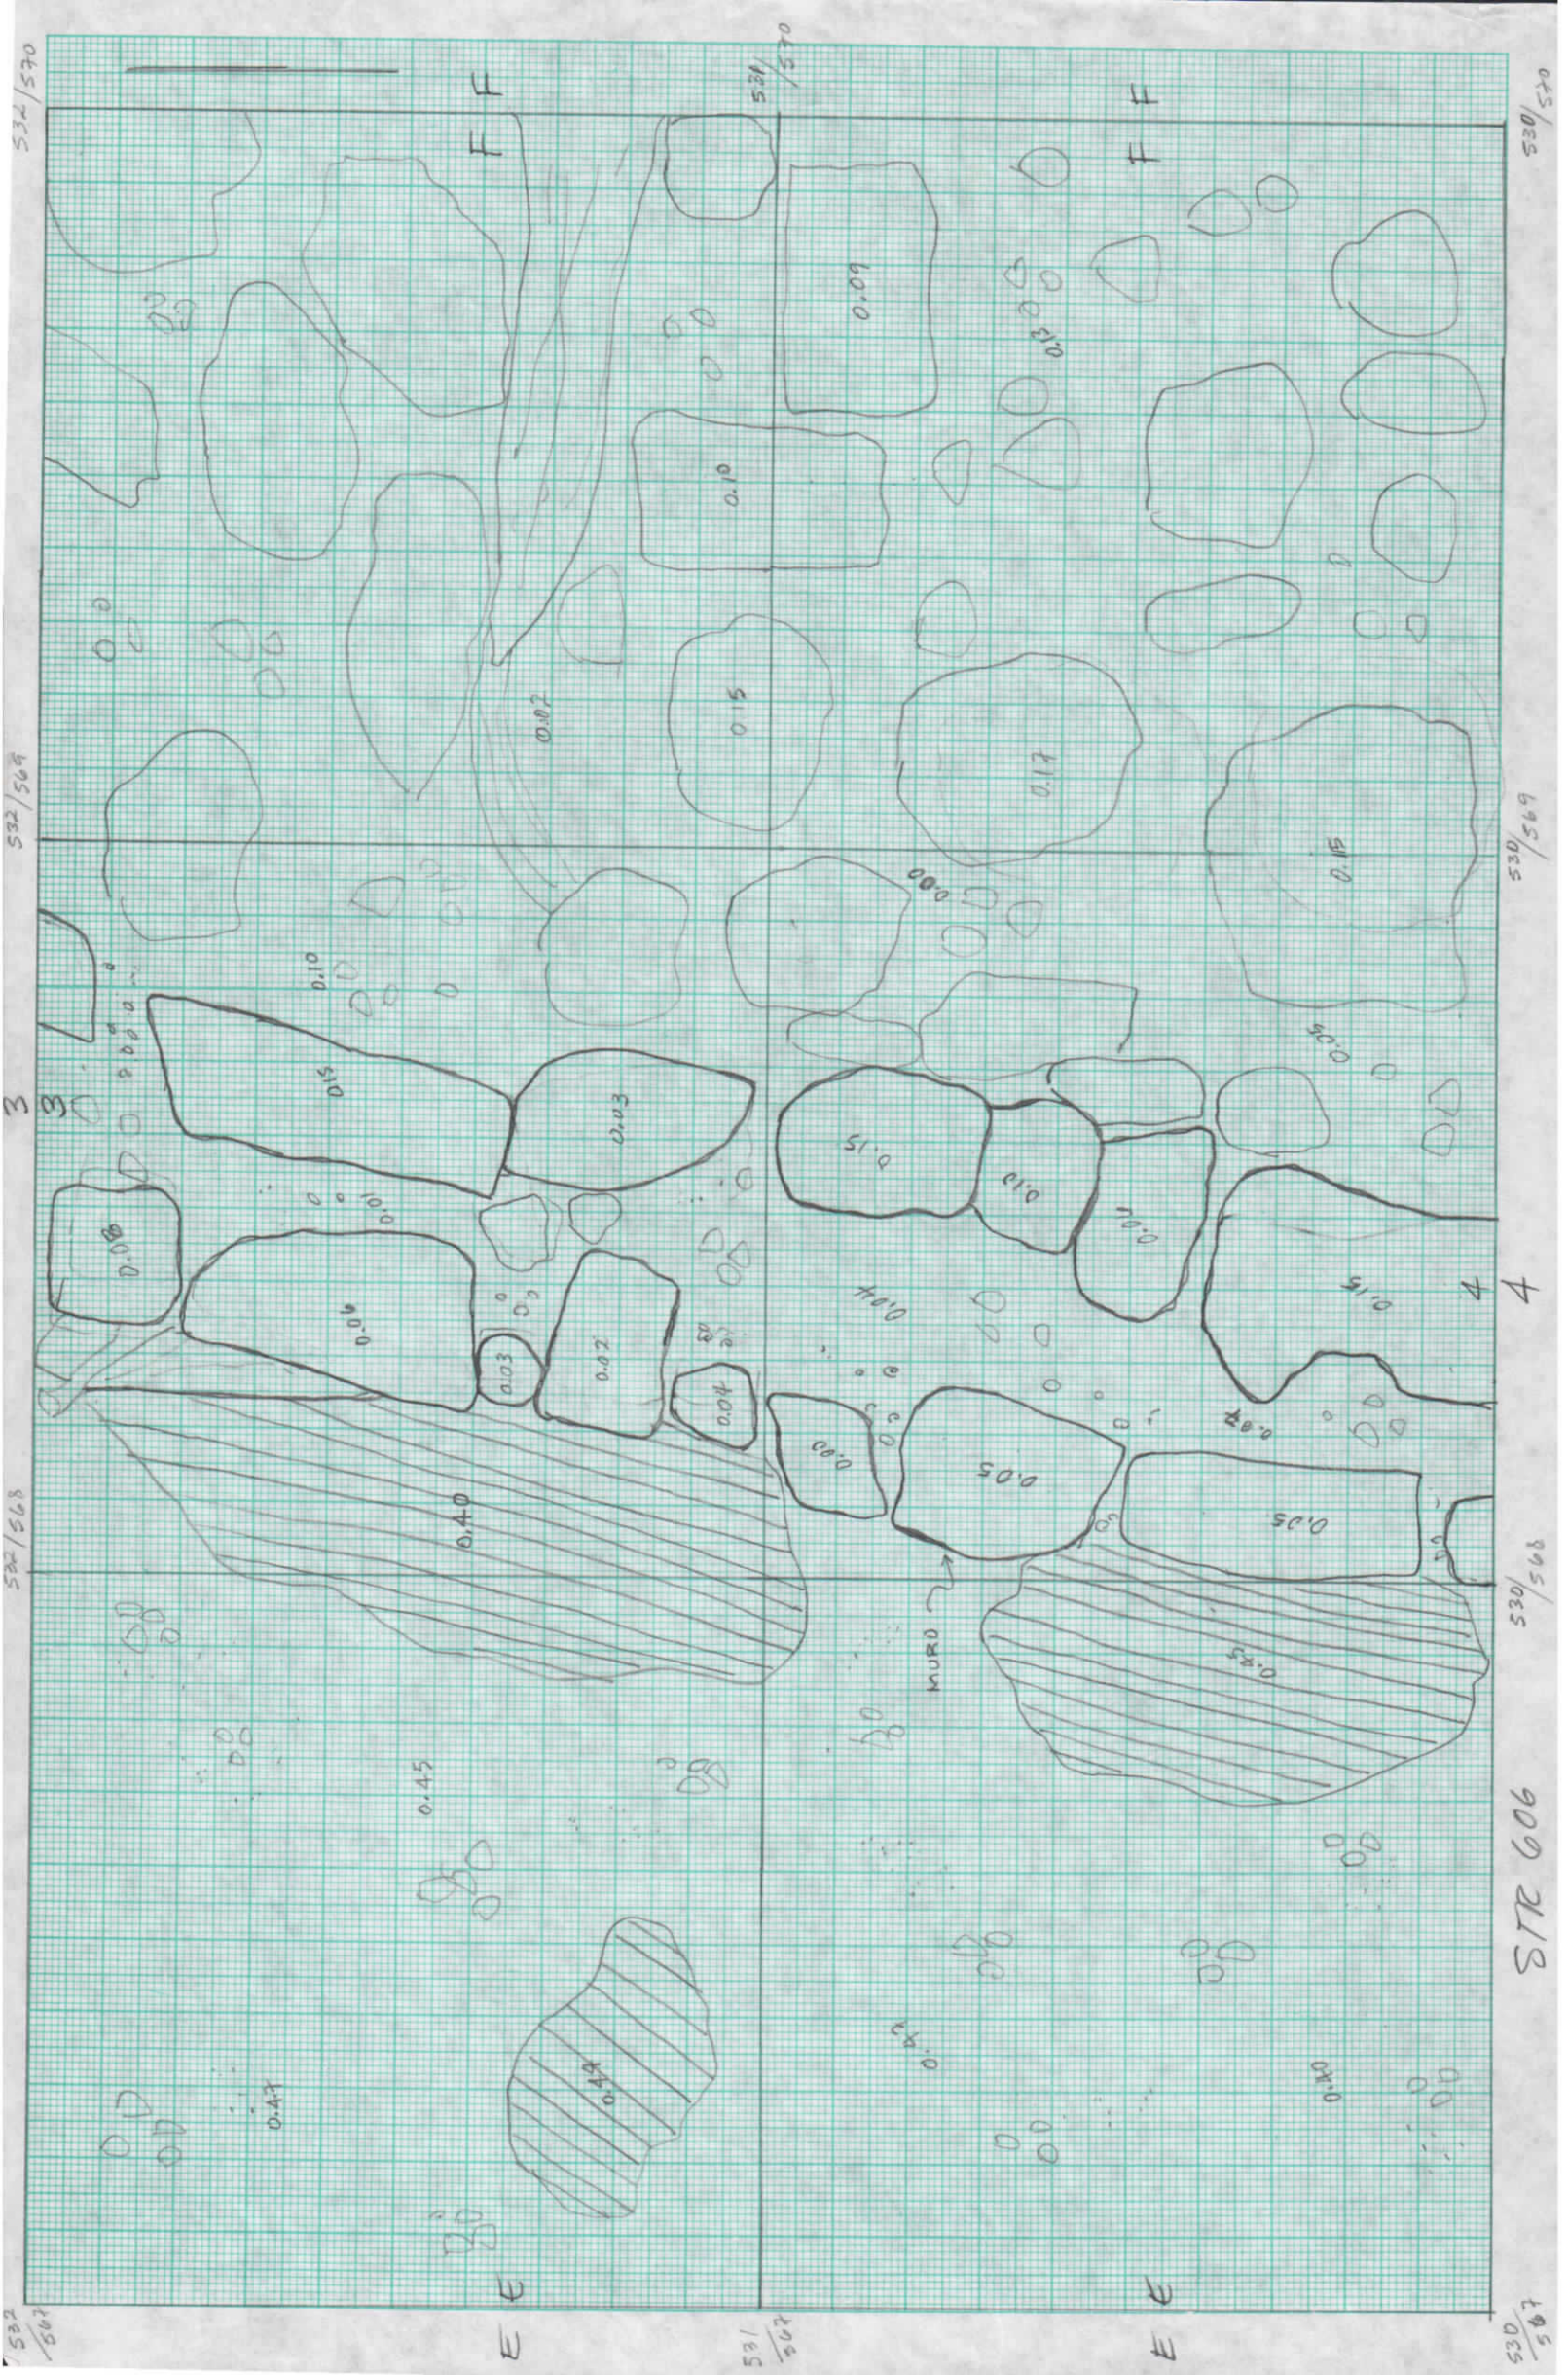

532/570

530/570

532/569

530/569

3

4

532/568

530/568

532/567

530/567


531/567


STR 606

EE


EE

MURD

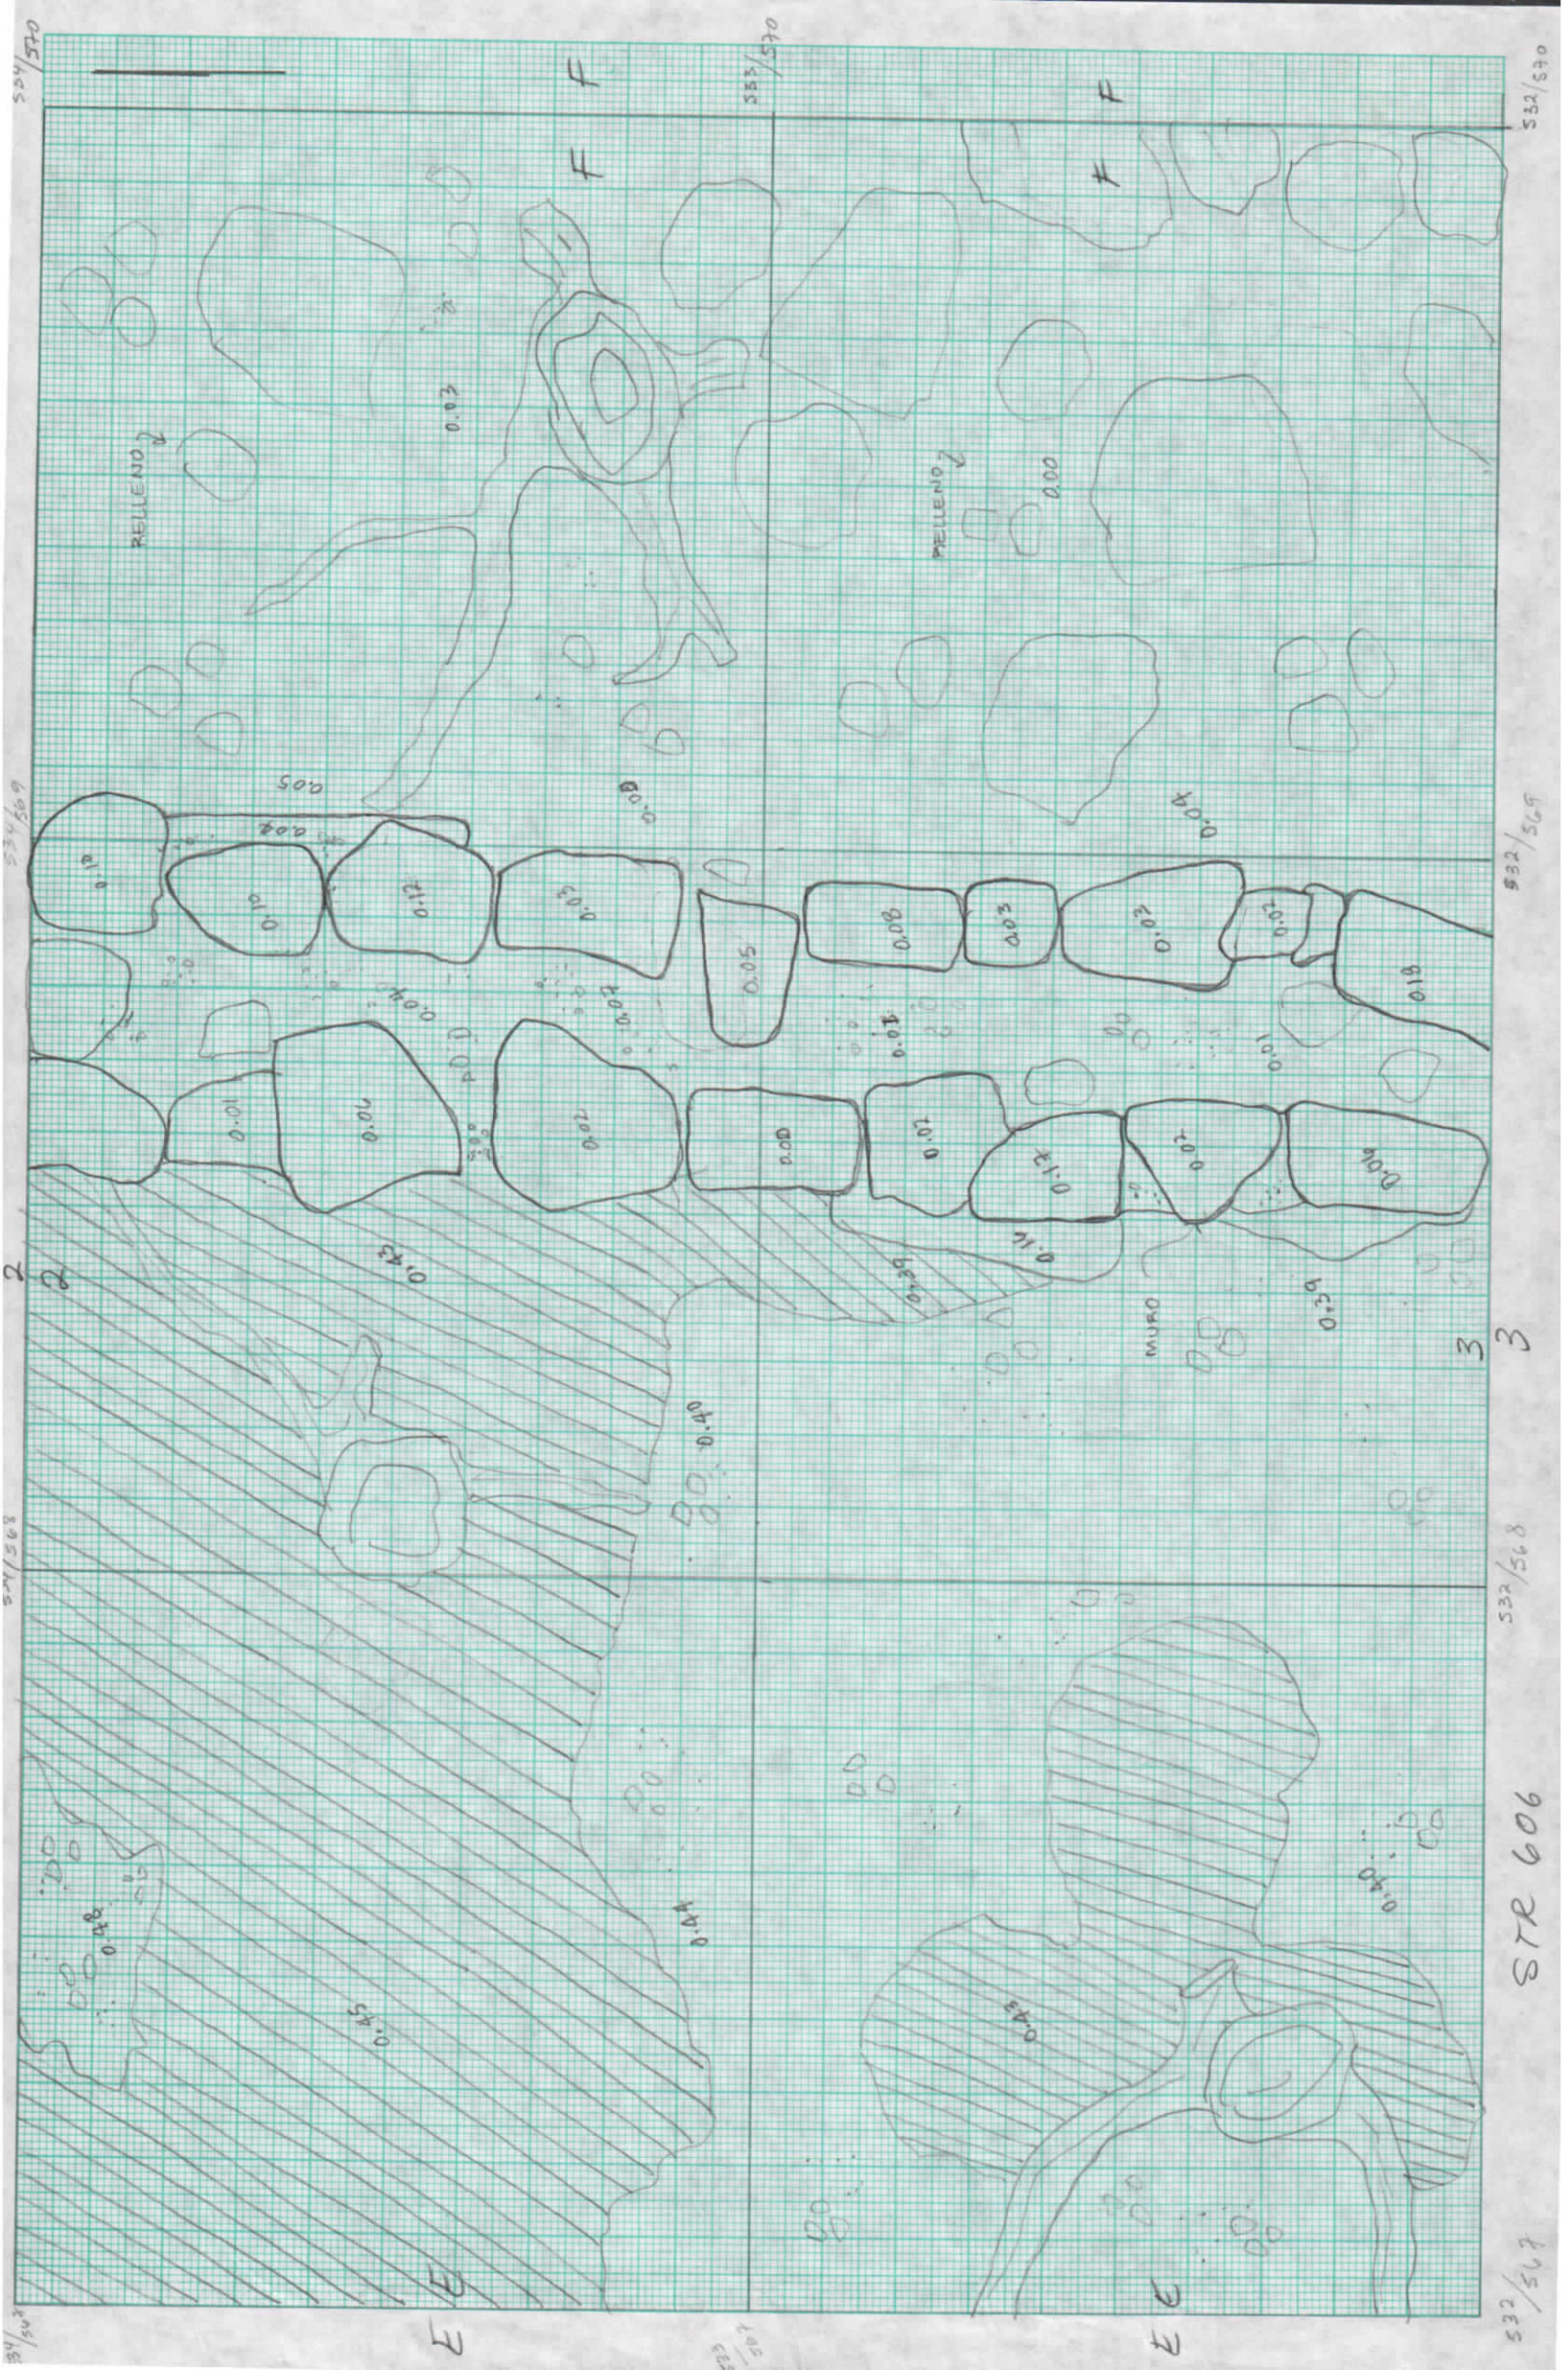

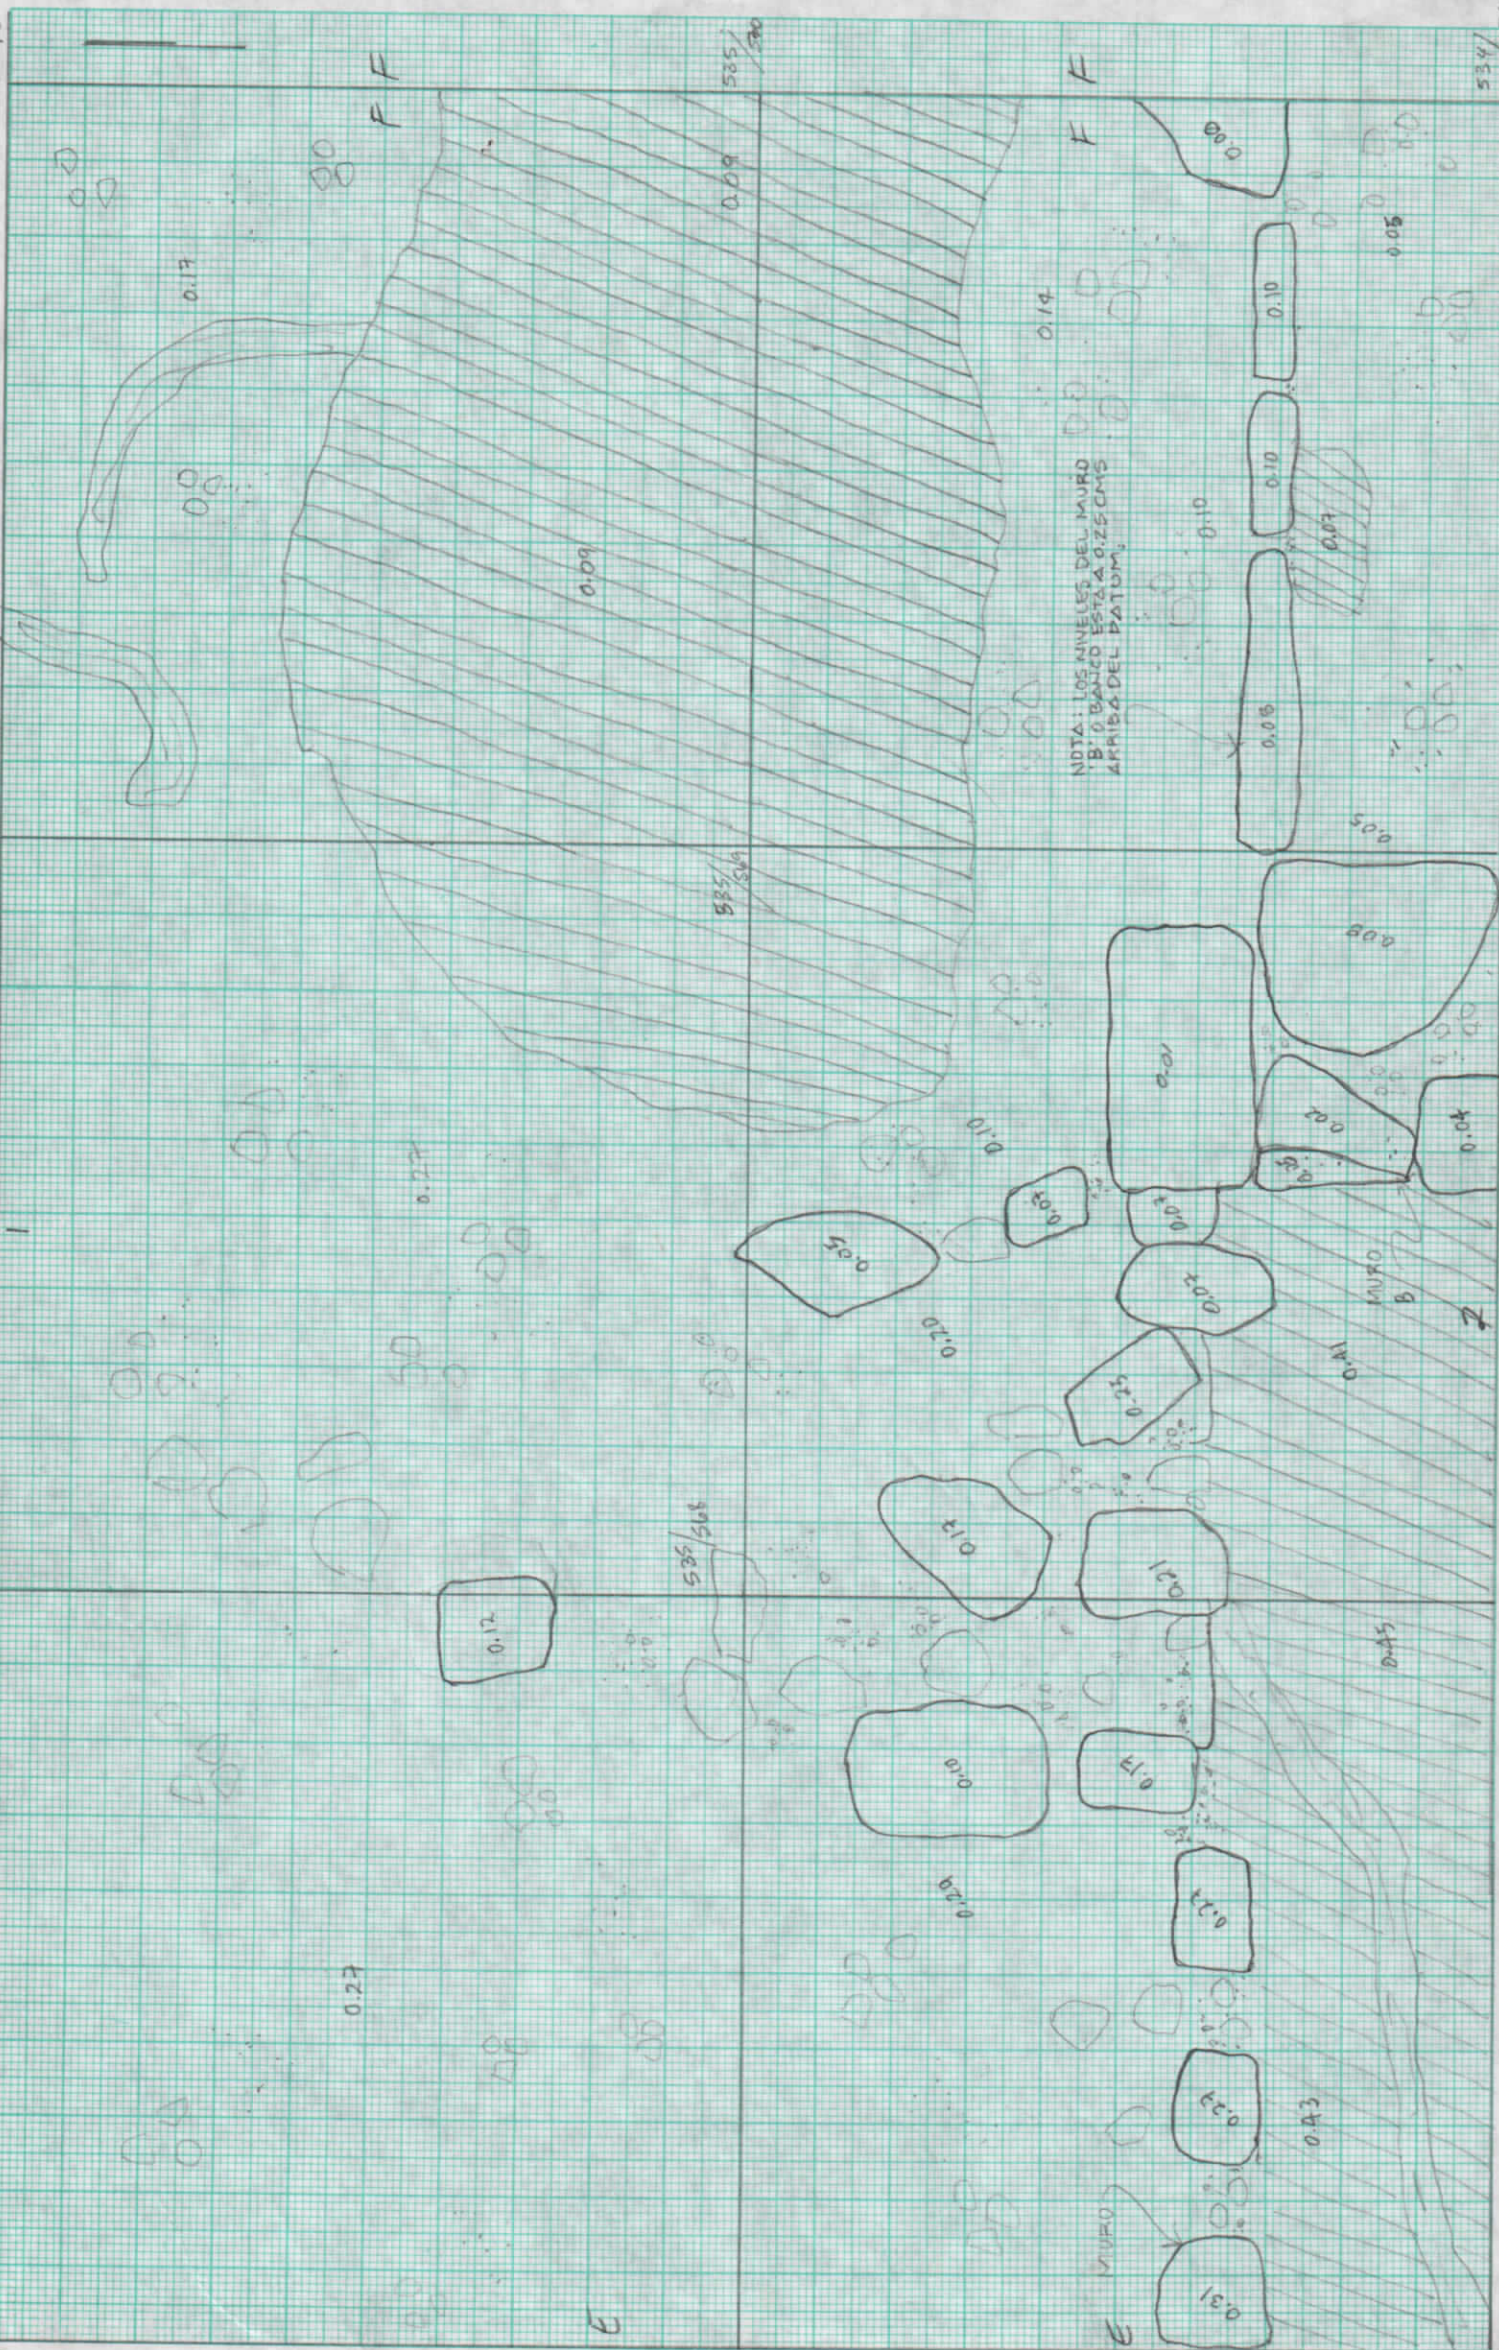


STR 606

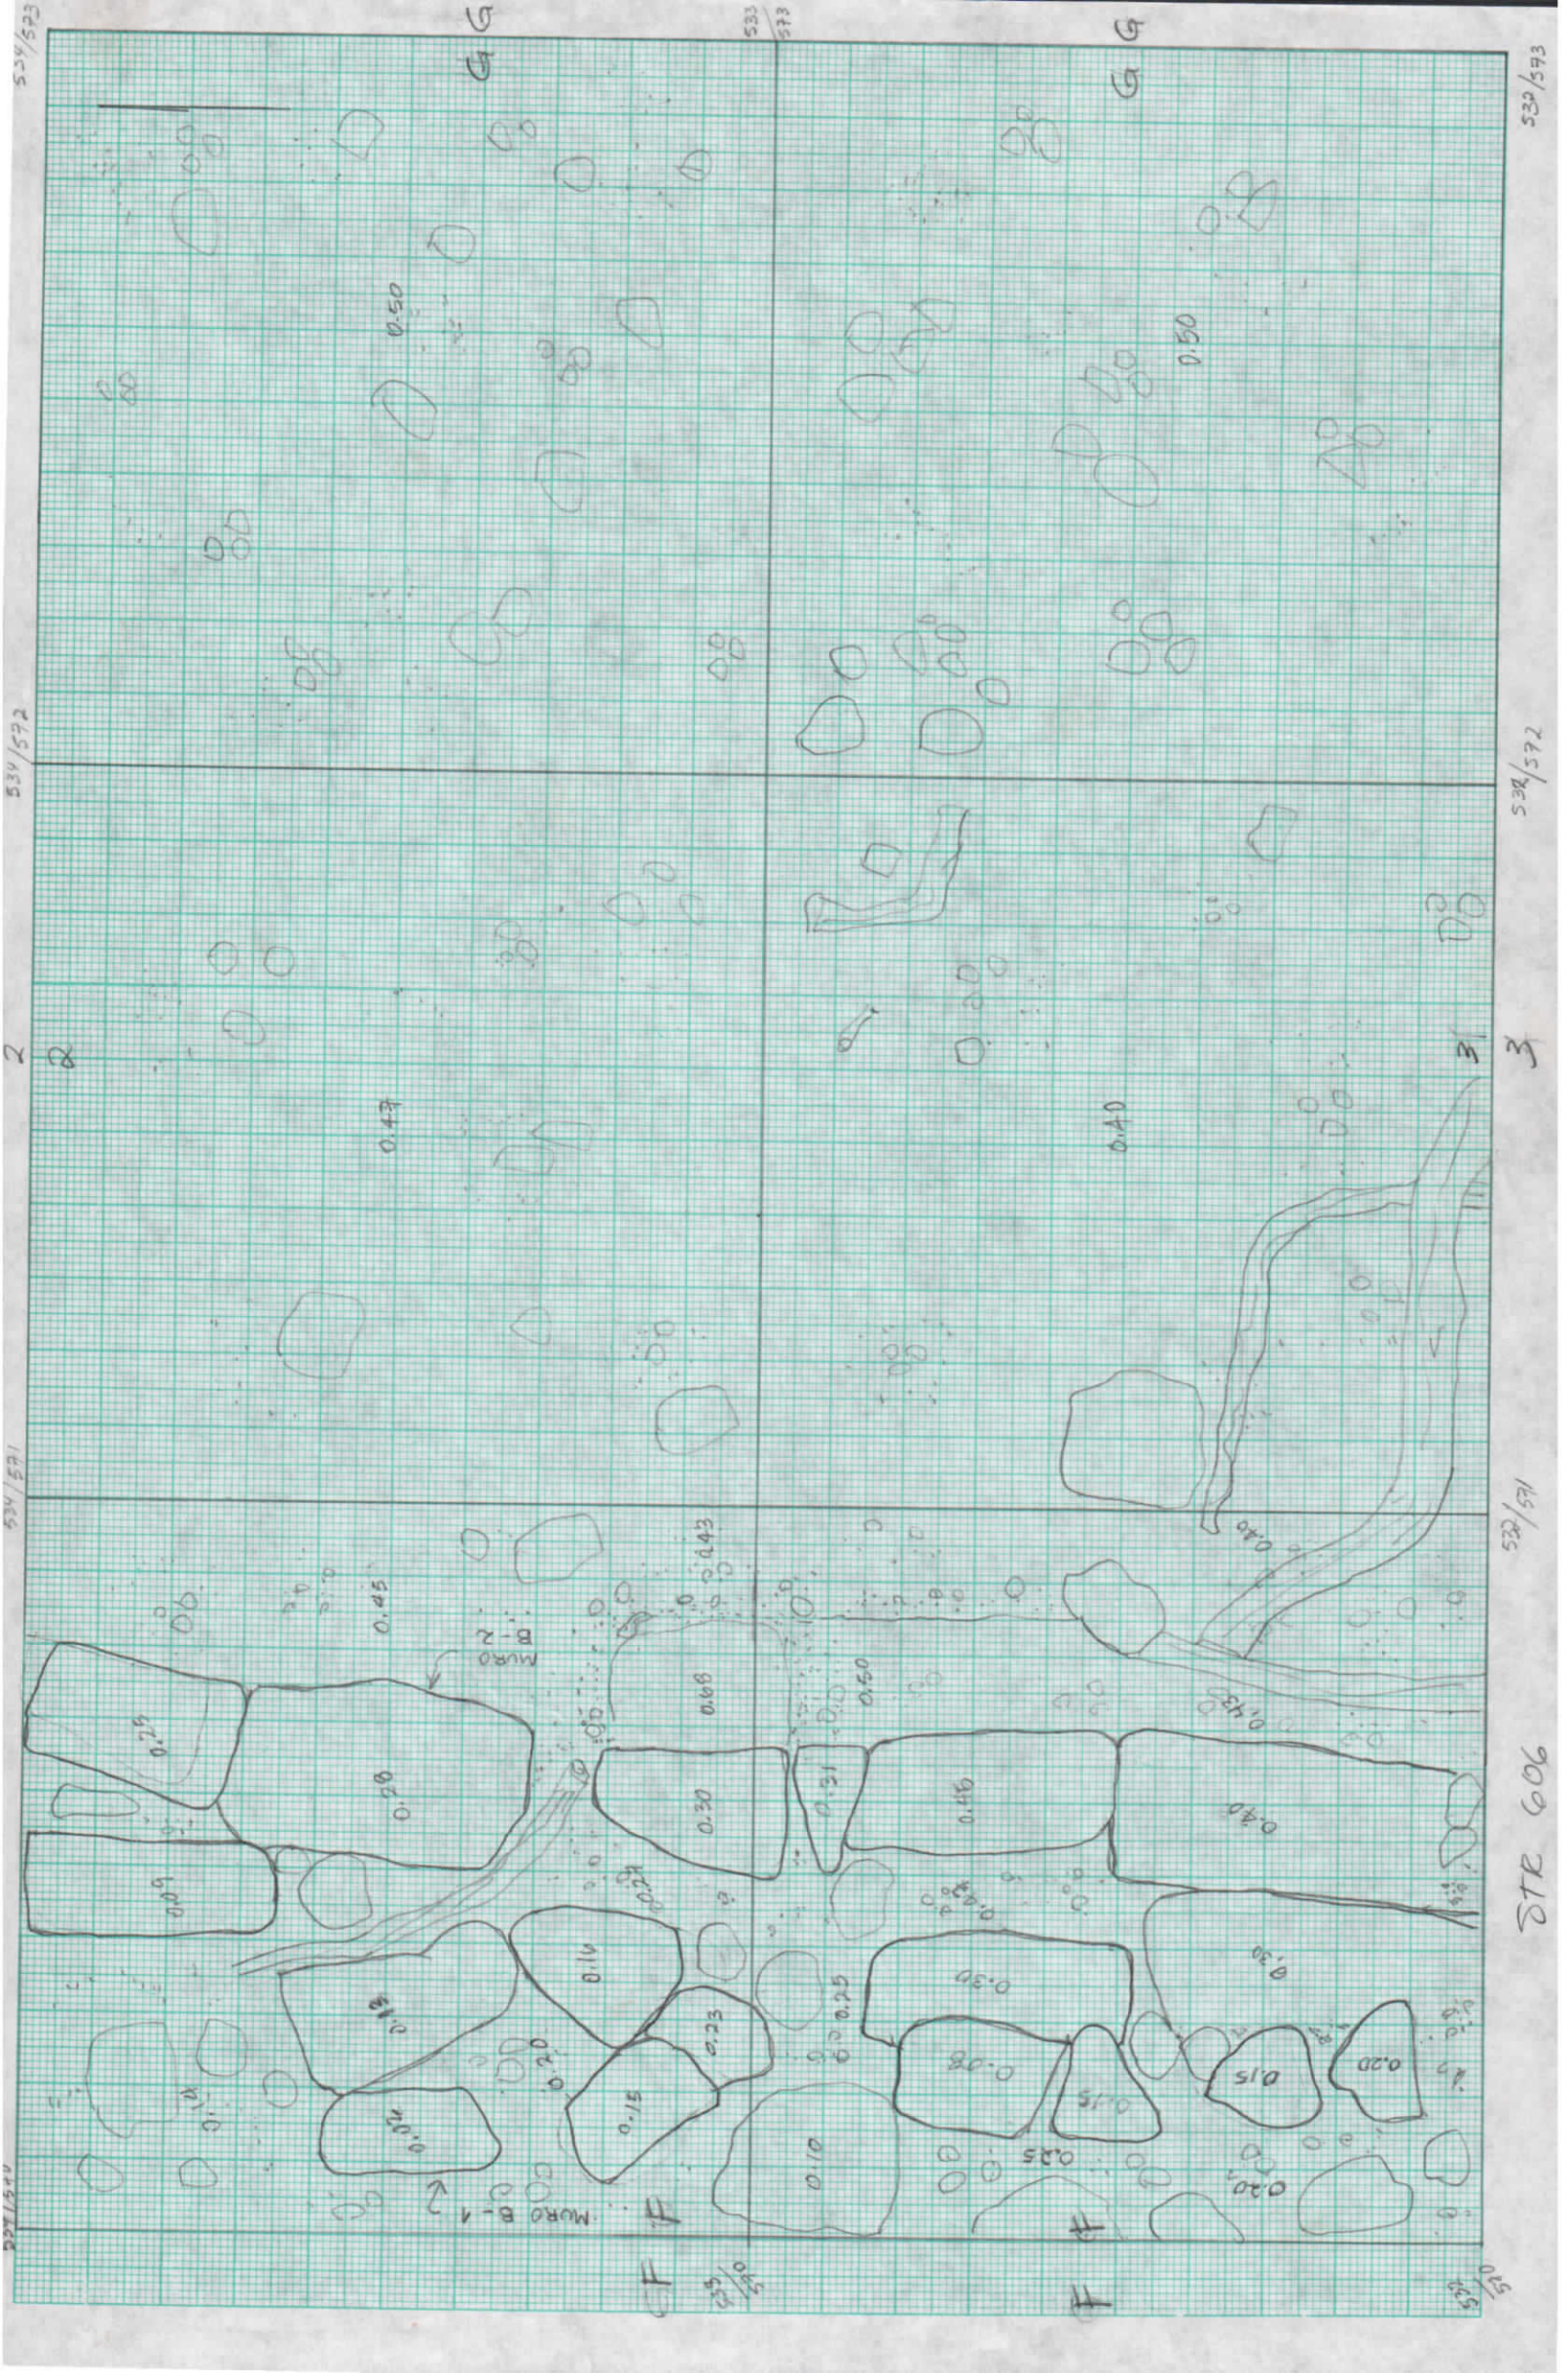


534/571
534/572
534/573

534/571
534/572
534/573

DTR 606

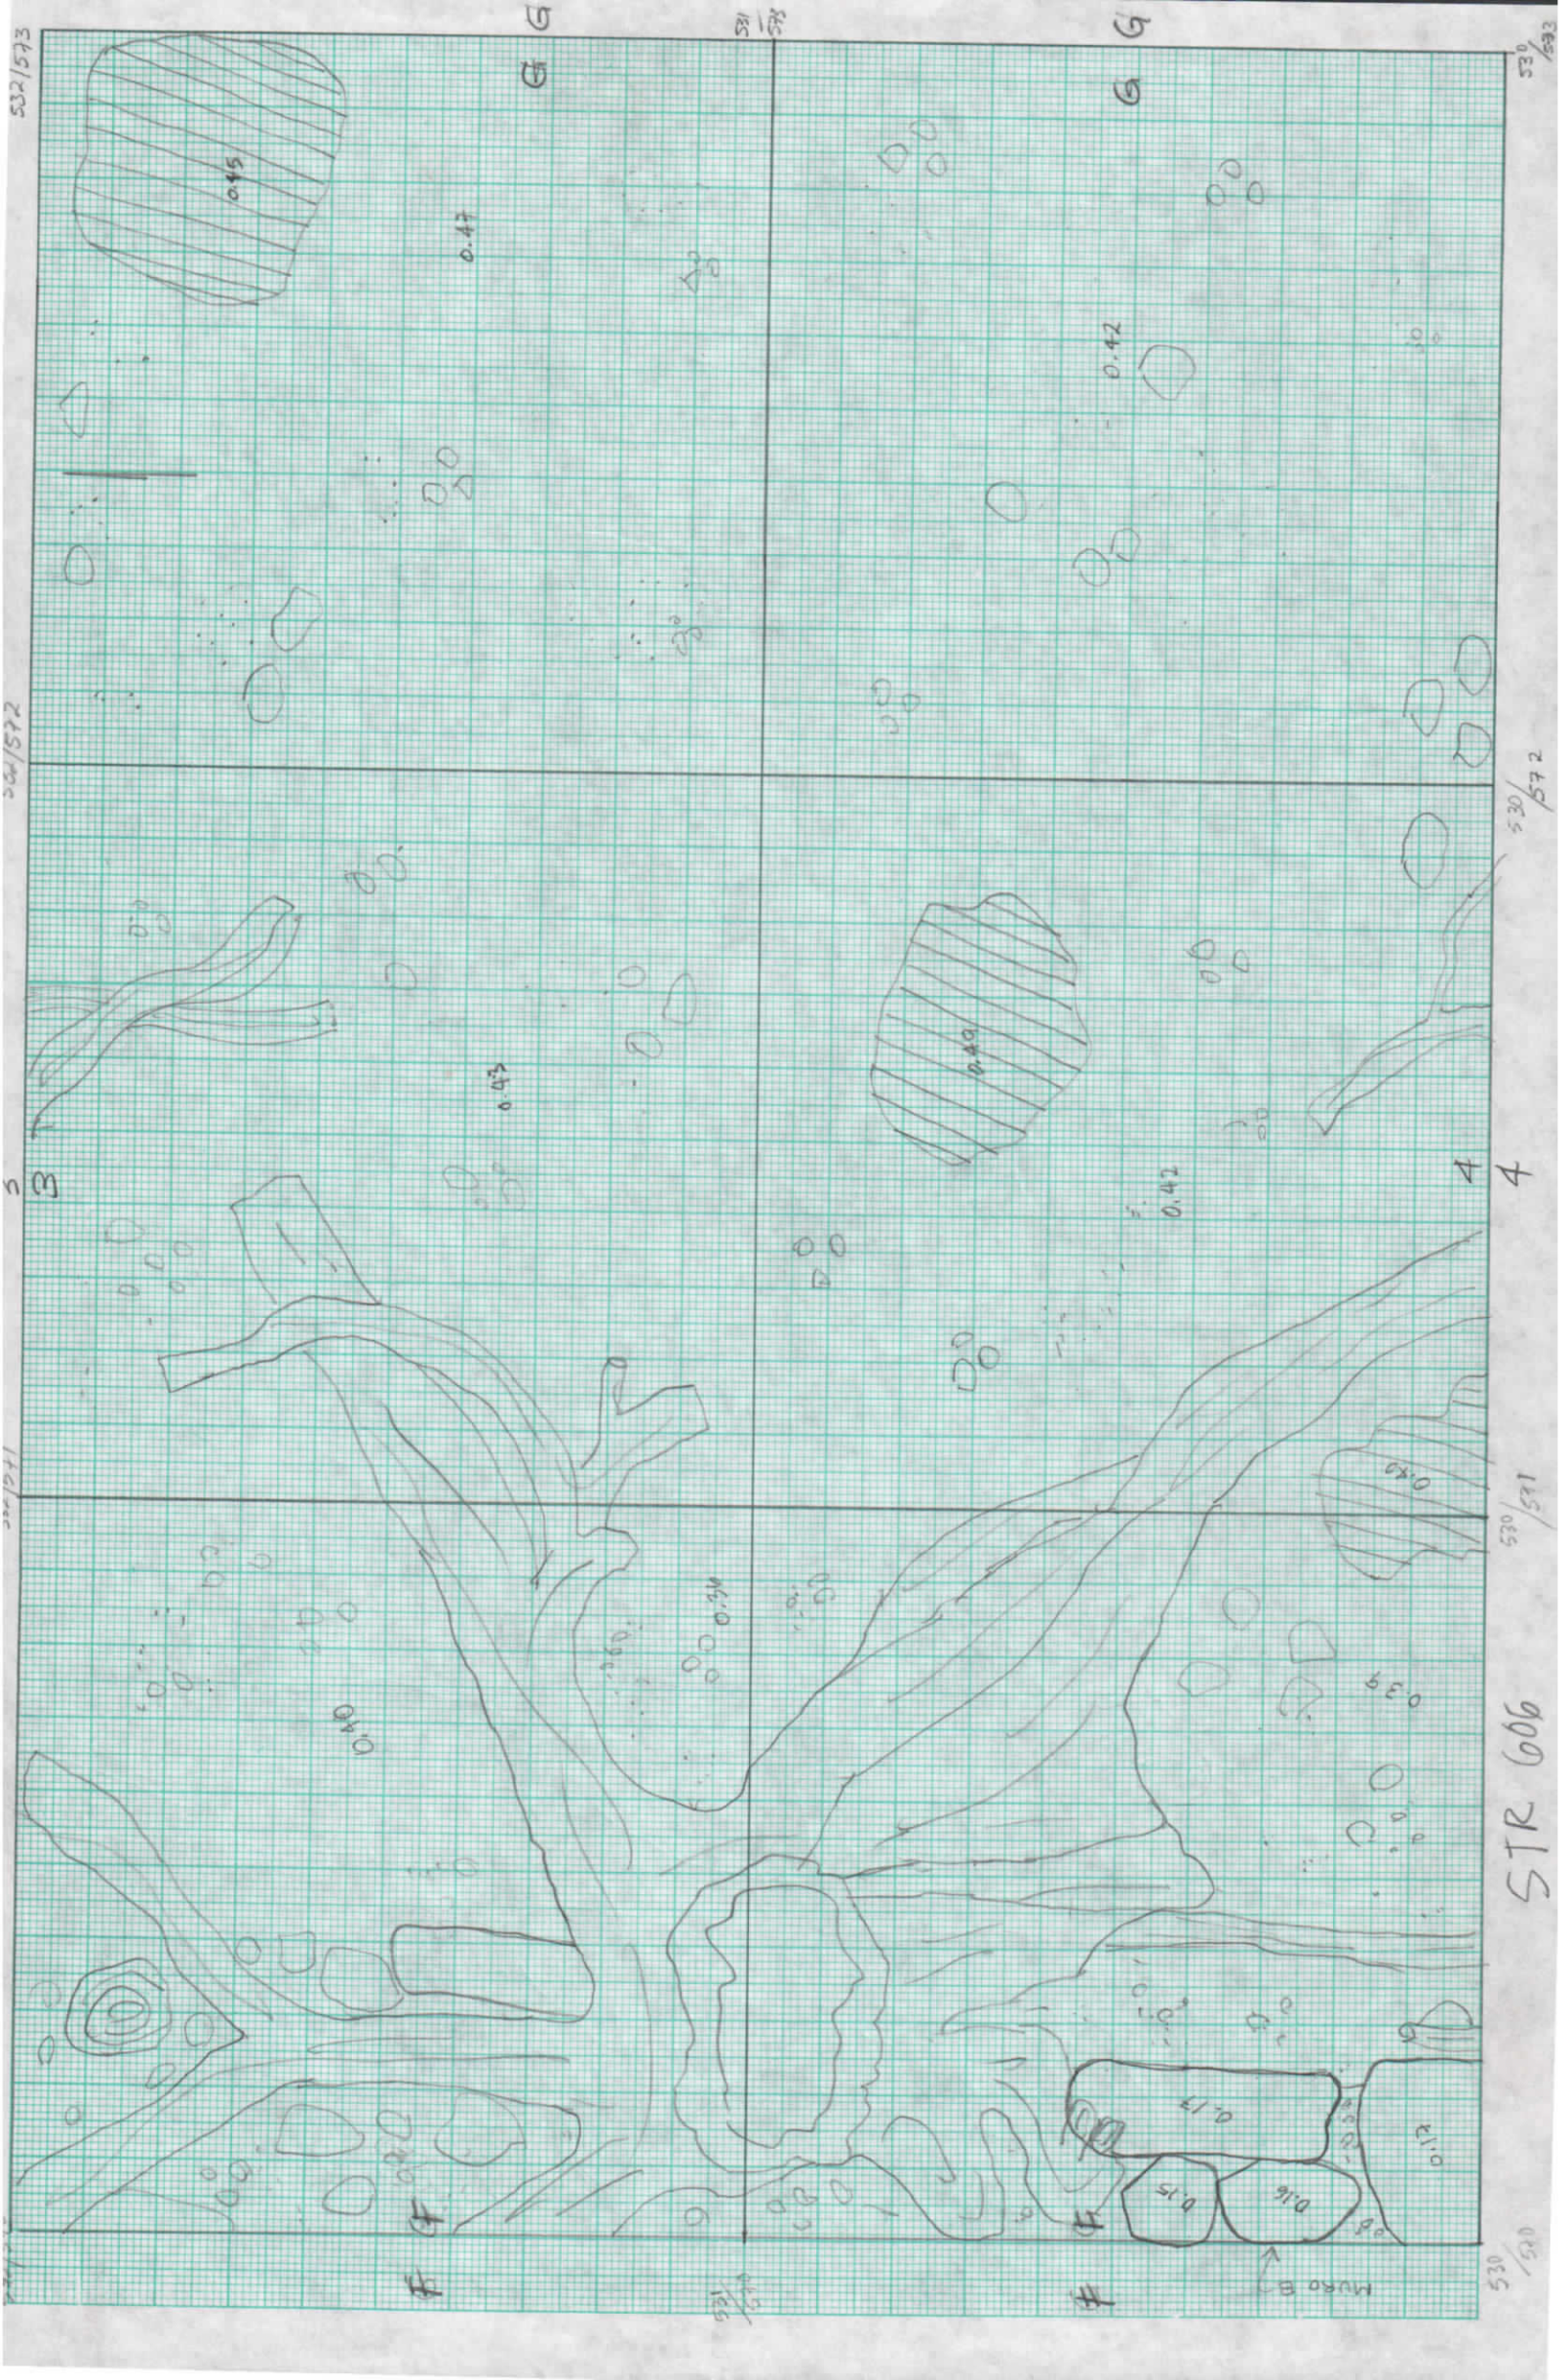

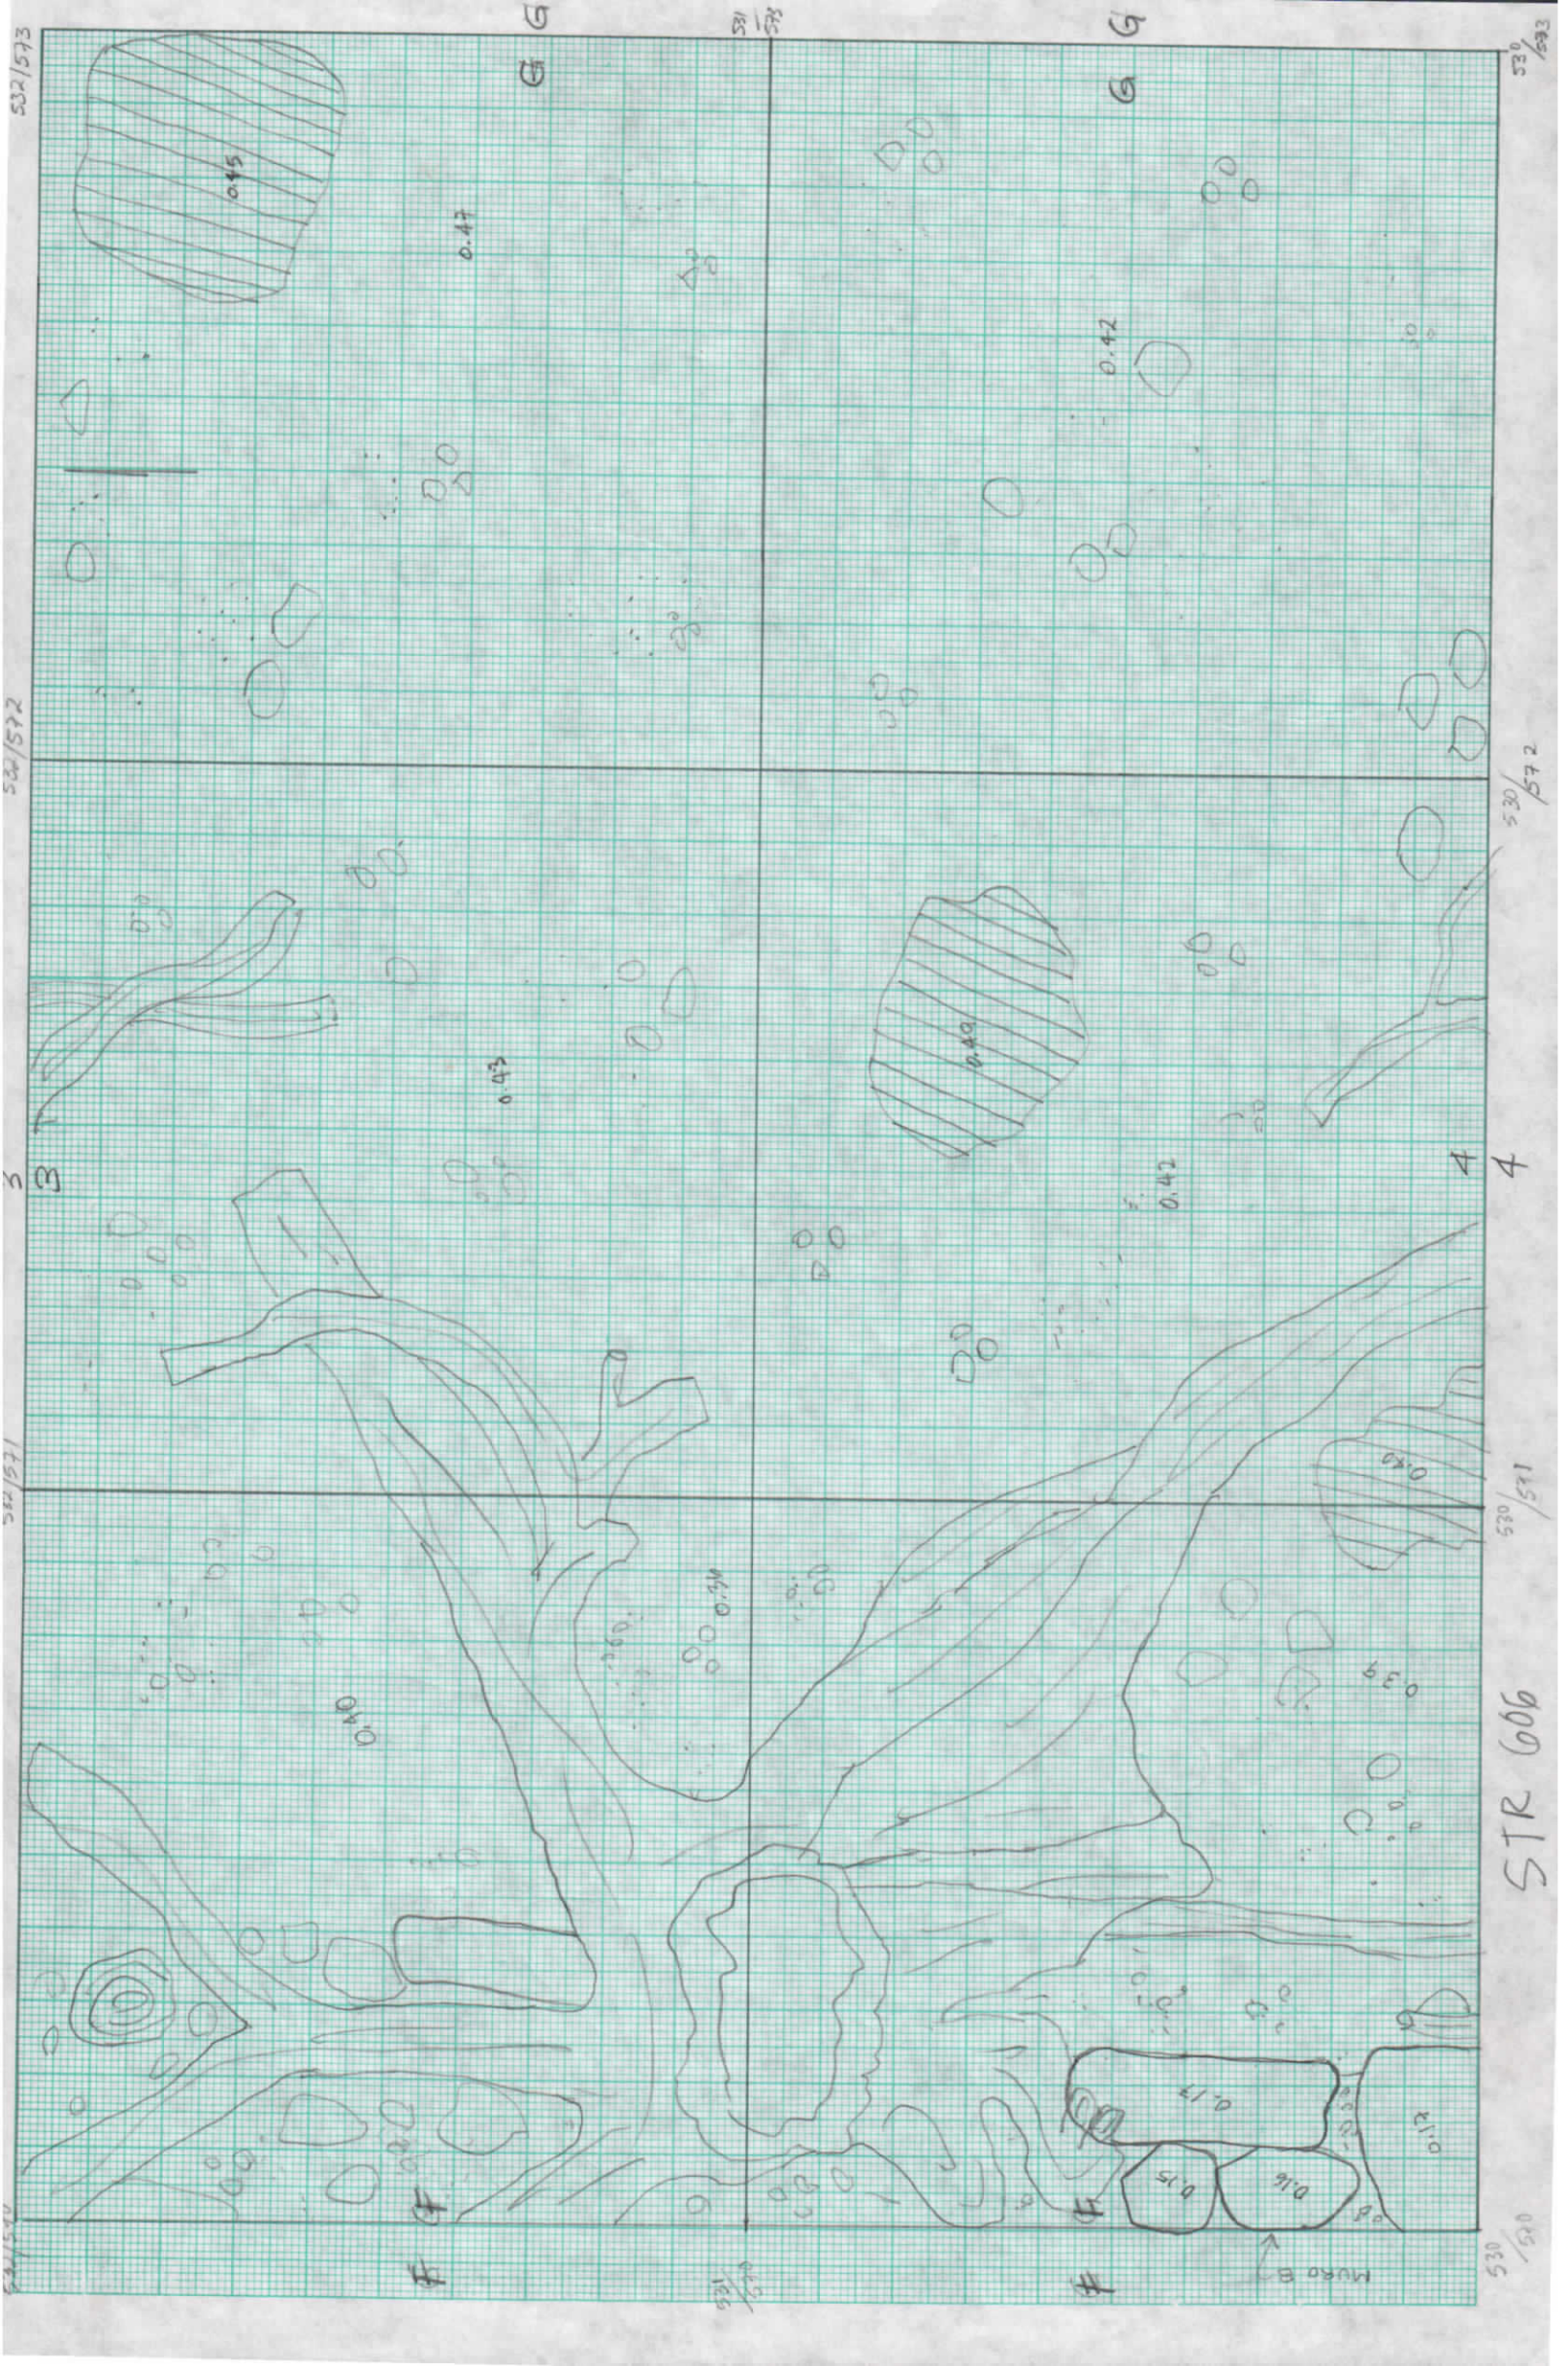

532/572

532/572

3

532/571

532/571

G

531/572

G

530/593

530/572

530/571

530/570

STR 606


F

F

4

4

MURO B

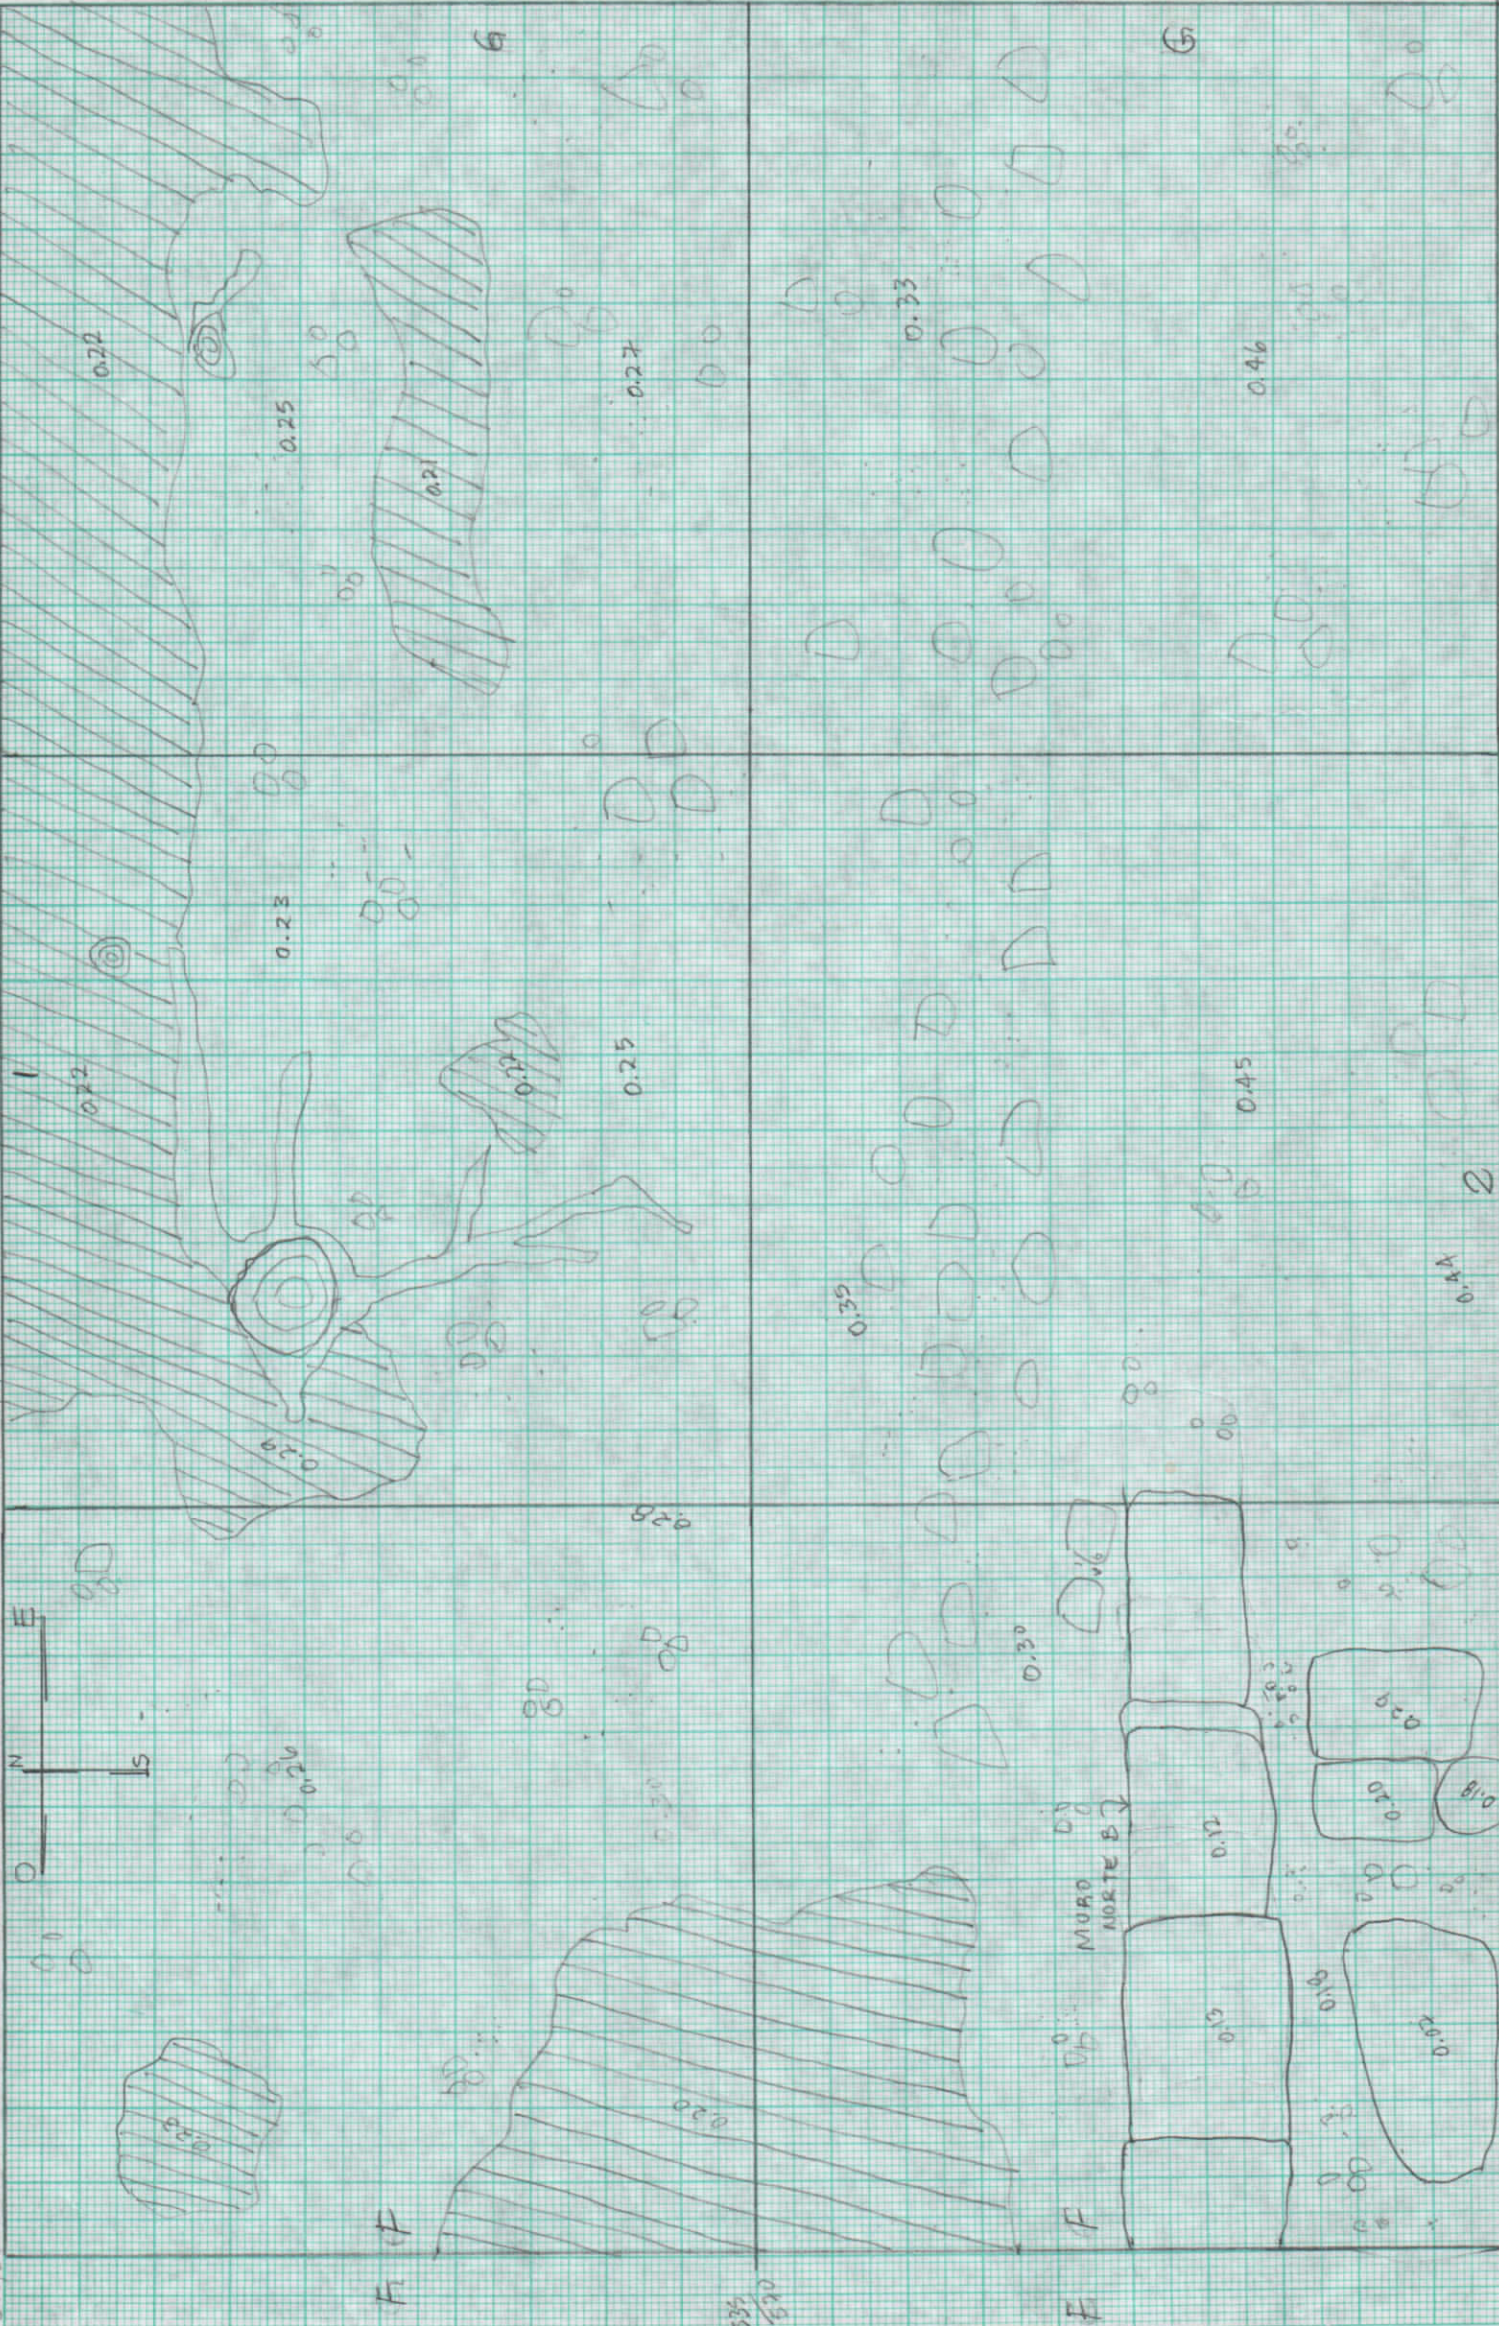

STR 606

2

2