

530/585

530/586

530/587


MURD NORTE DE STR. 606 A

AVENUE NORTE DE 606 A



SITIO: ZACPETEN
PLANH DE STR. 606
MS
2-6-92

529
582

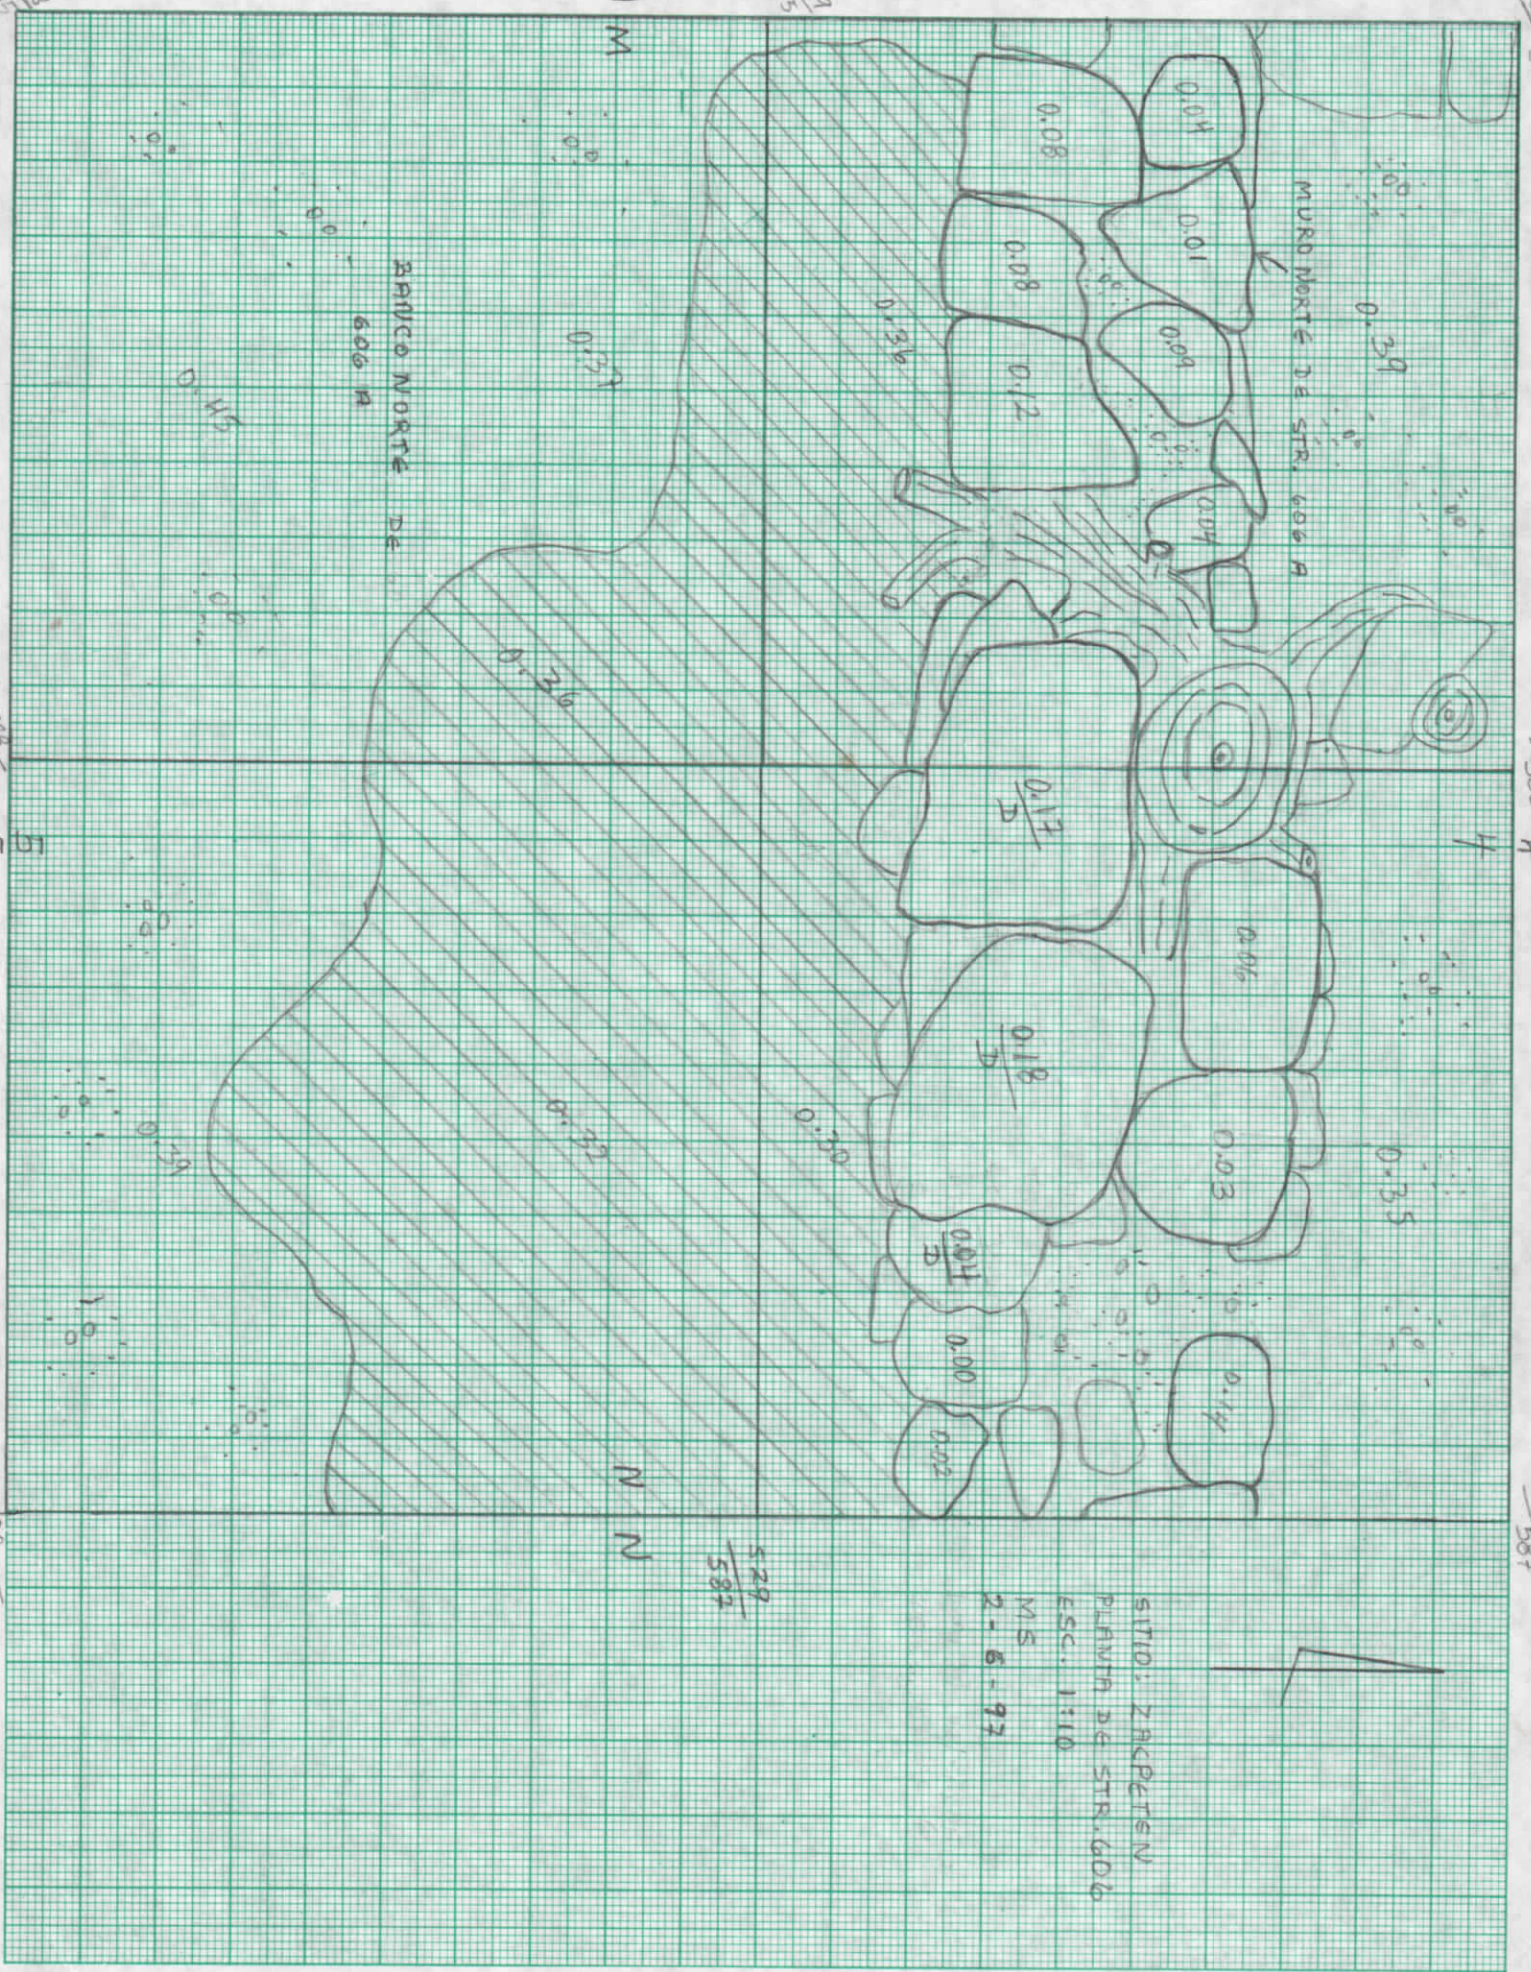

M

N

H

B

N

N

529/585








528/586

5

528/587

MURO DE BARRERA NOROCCIDENTAL DE 60% N

0.60

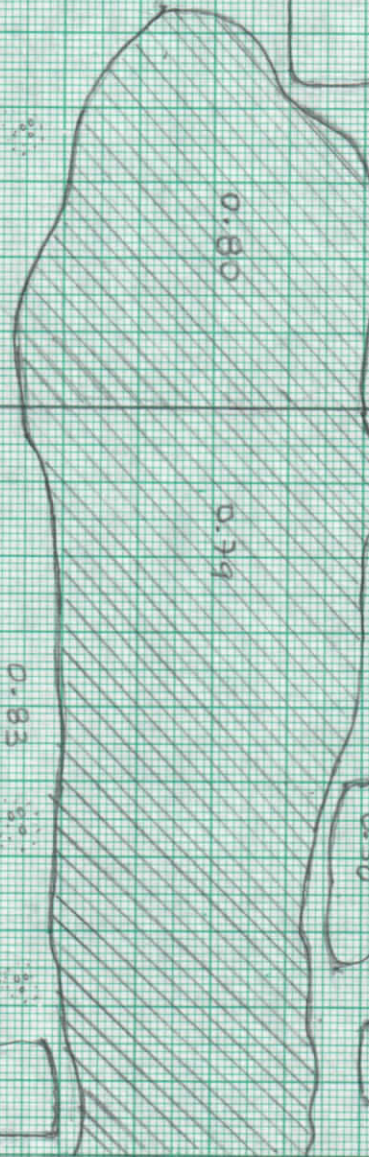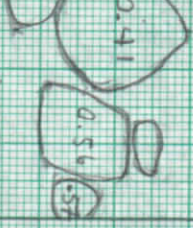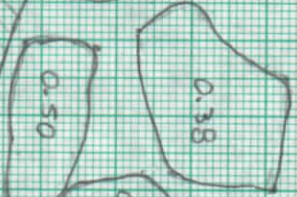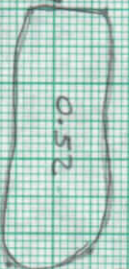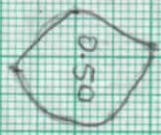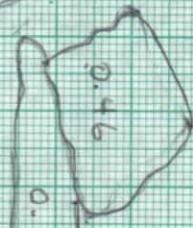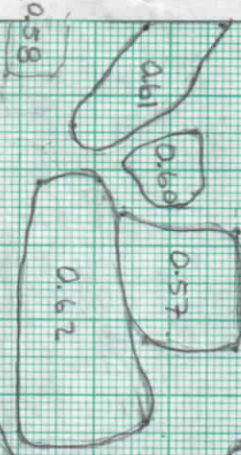







0.84

527/585

527/587

M M

N N

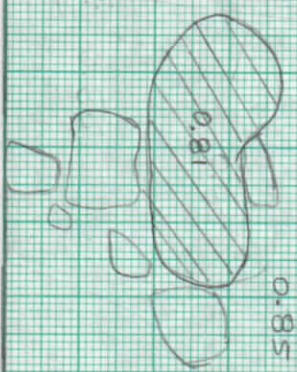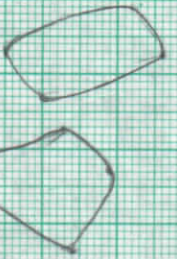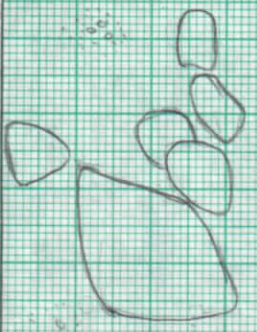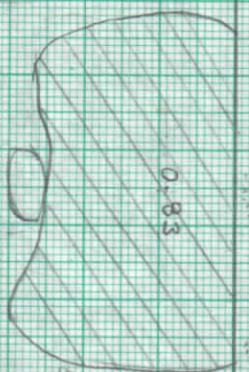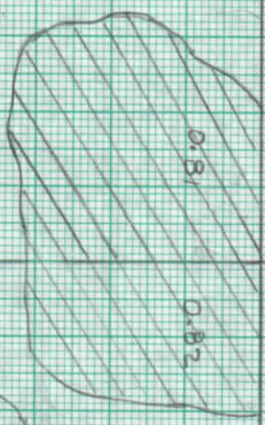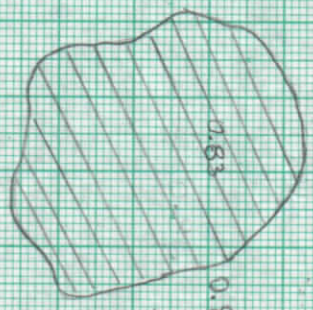

SITIO: ZACATEN
 PANTA DE STE 60%
 ESPALDA I:ID
 A. D.
 02-06-97



26/585

6

526-587

522/585

522/586

522/587

M

M

N

N


523/585

523/587

524/585

524/586

524/587

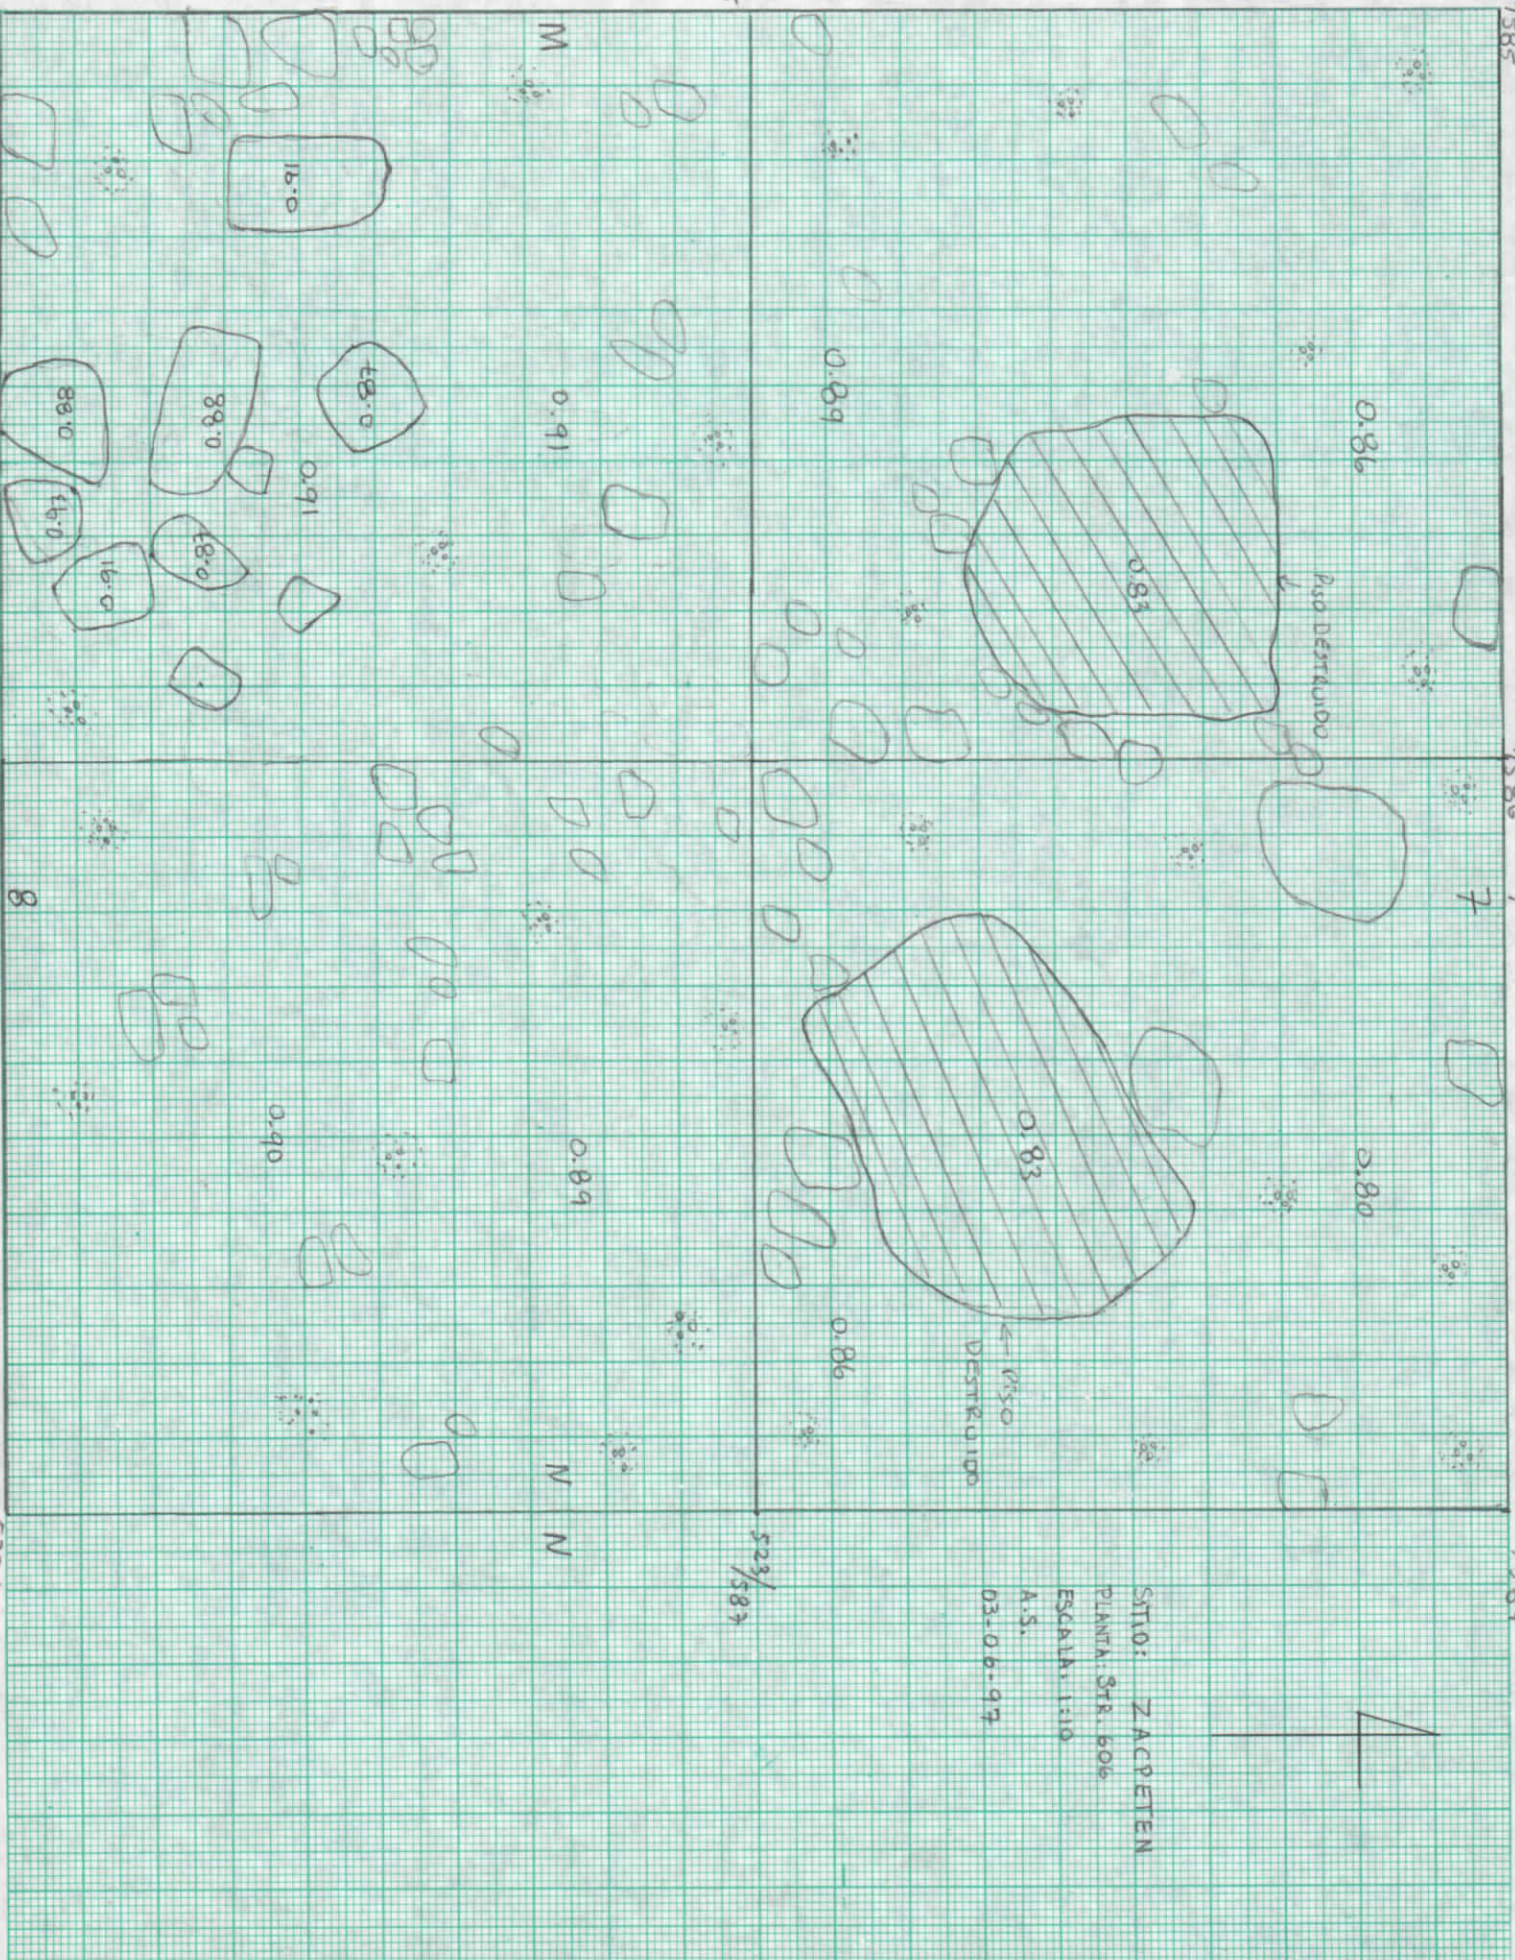

SITIO: ZACPETEN
 PLANTA: STR. 606
 ESCALA: 1:10
 A.S.
 03-06-97



528/587

528/588

5


528/589

526/587

526/588

6

526/589

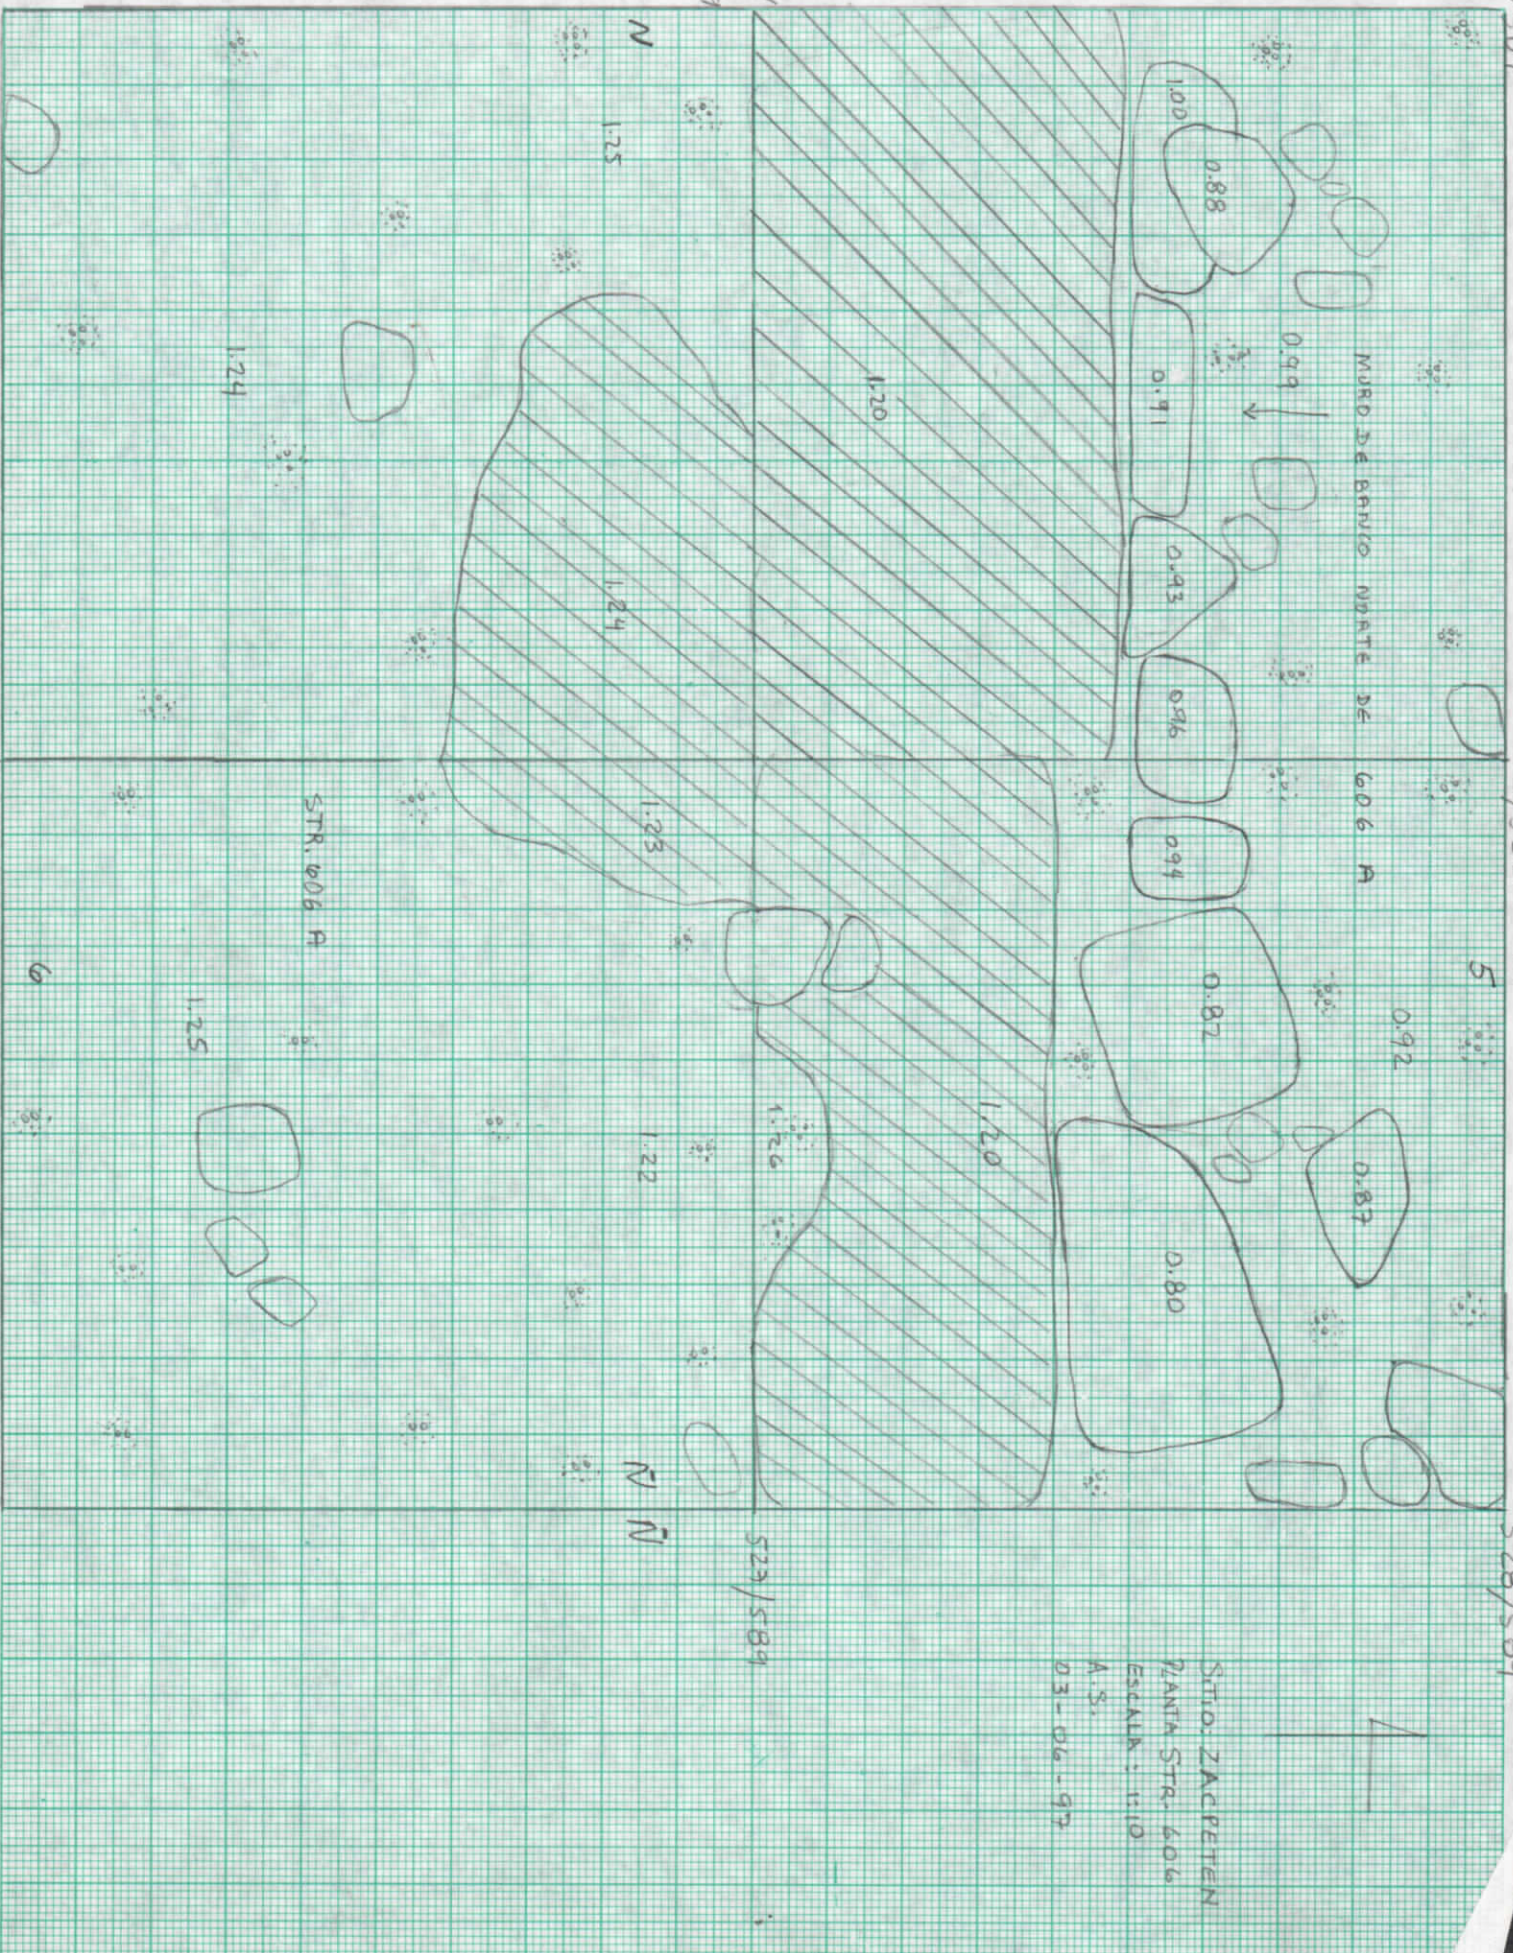

SITIO: ZACPETEN
 PLANTA STR. 606
 ESCALA: 1:10
 A.S.
 03-06-97

527/584

N

1.25

1.24

1.23

1.22

N

N

529/584

STR. 606 A

MURO DE BARRIO UBICADO DE 606 A

526
587

526
588

526
589


525
587

525
589

524
587

524
588

524
589

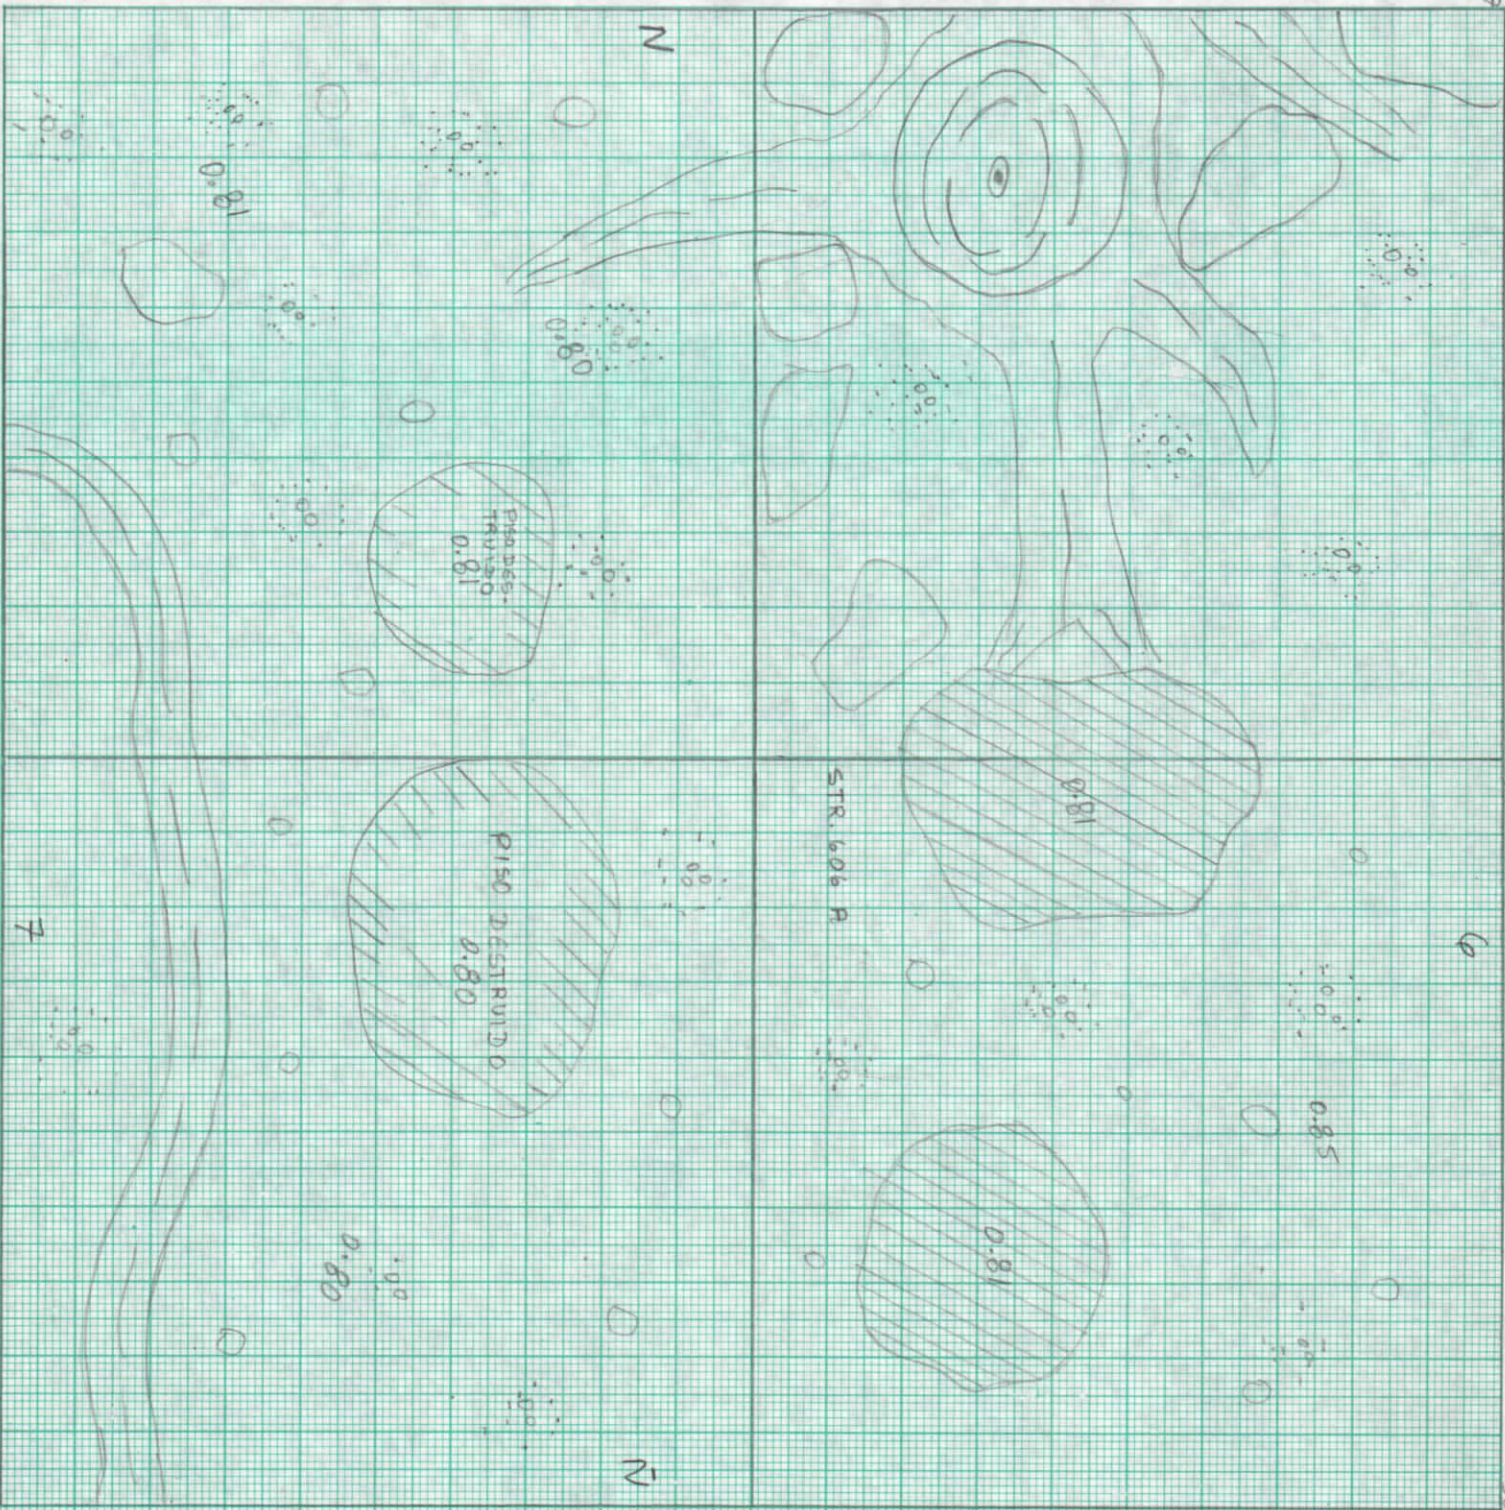


SITIO ZRRPATEM
 PLANTA DE STR. 606
 ESC. 1:10
 M.S.
 4-6-97

535
535

H 865
530
029

t65
030

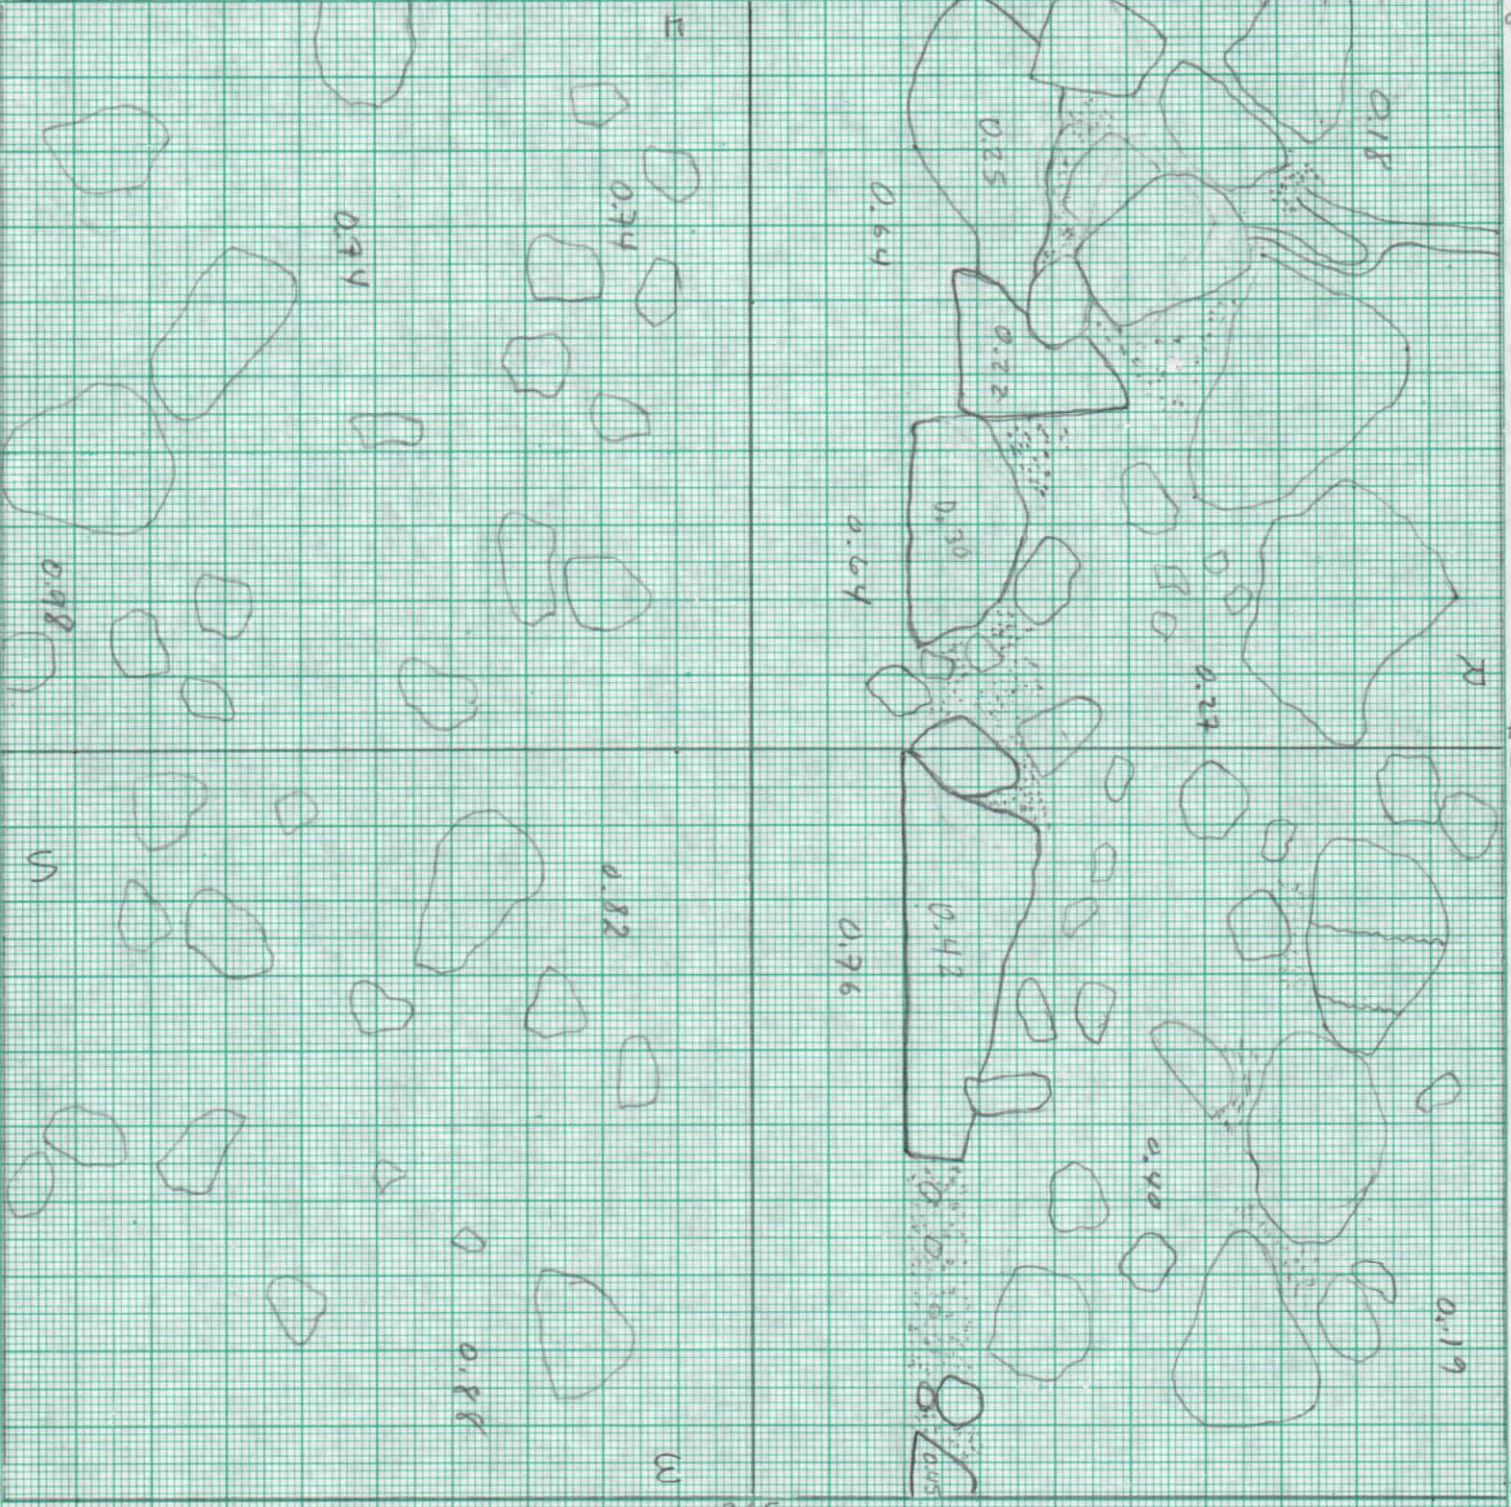

531
599

S

t65
123

532
235

W 865
532
235

t65
235


Zacpeten
 Pta. estruct 606
 Escala 1:10
 FE
 26-5-97



30
596

37
596

Q1

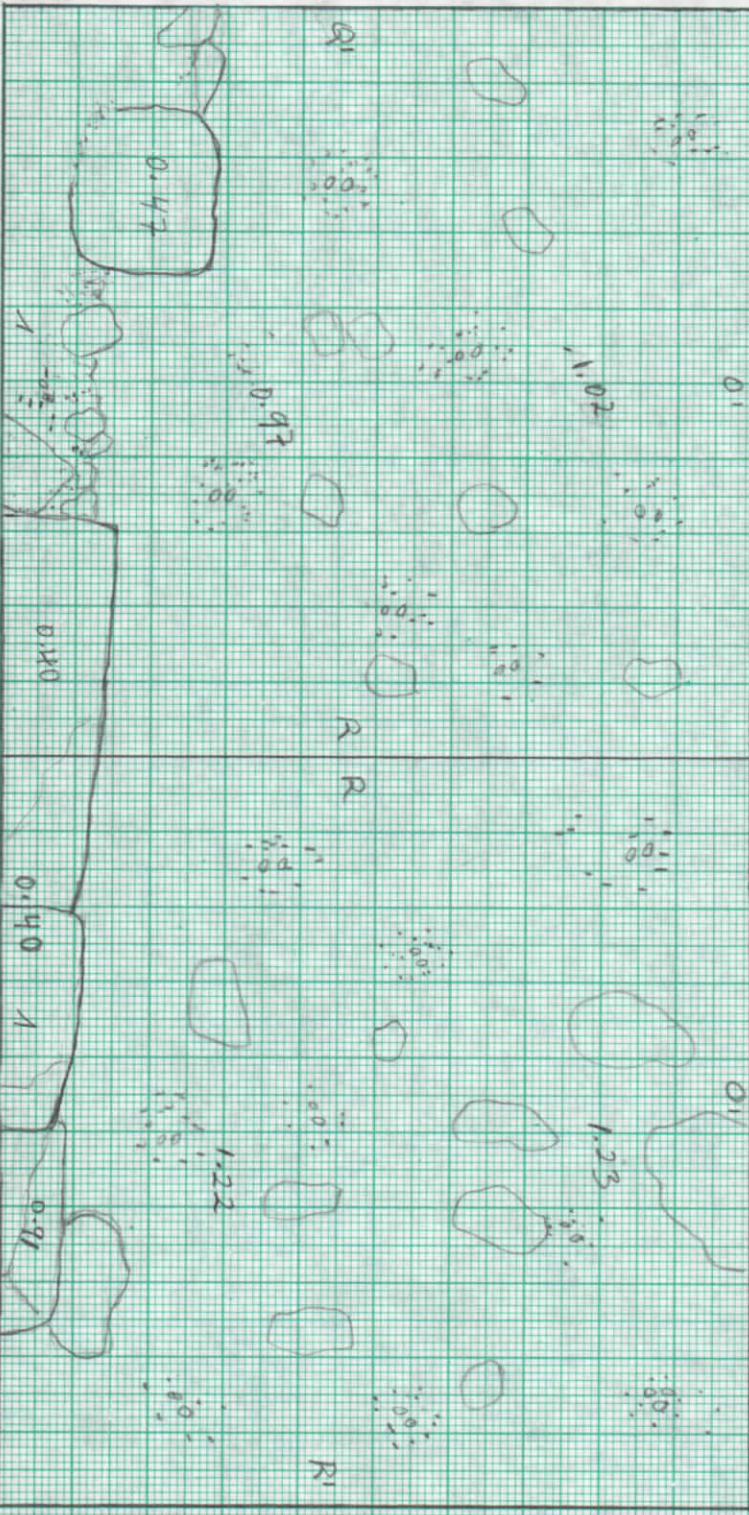

536
597

537
597

537
598

536
598

534
599

2

534
600

533
599


S

S

532
599

3

532
600

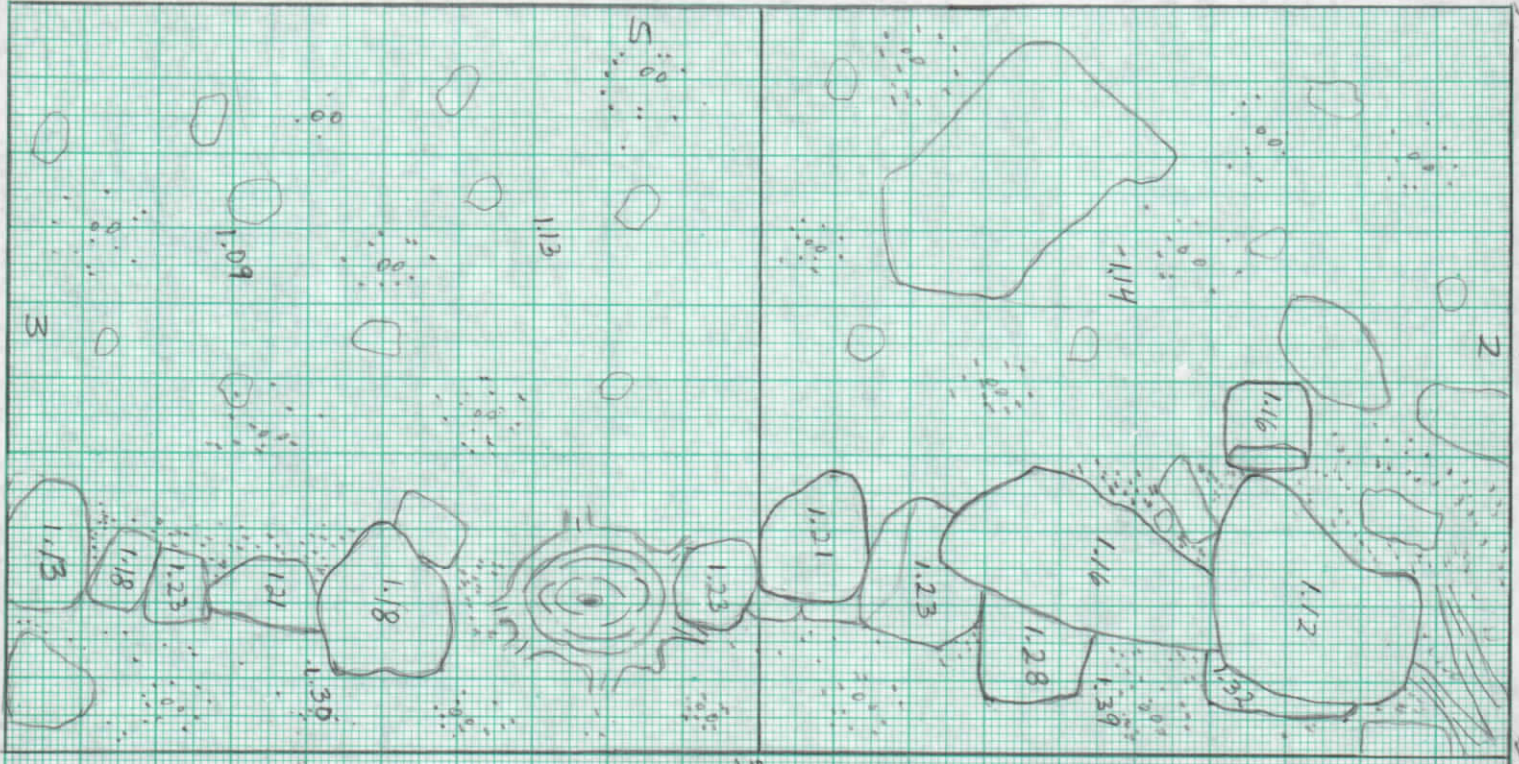

SITIO ZACPETEN
 PLANTA STR. 606
 ESC. 1:10
 M.S.
 27-5-99

536
599

536
600

1

1

5

5

535
599


535
600

534
599

534
600

2

2

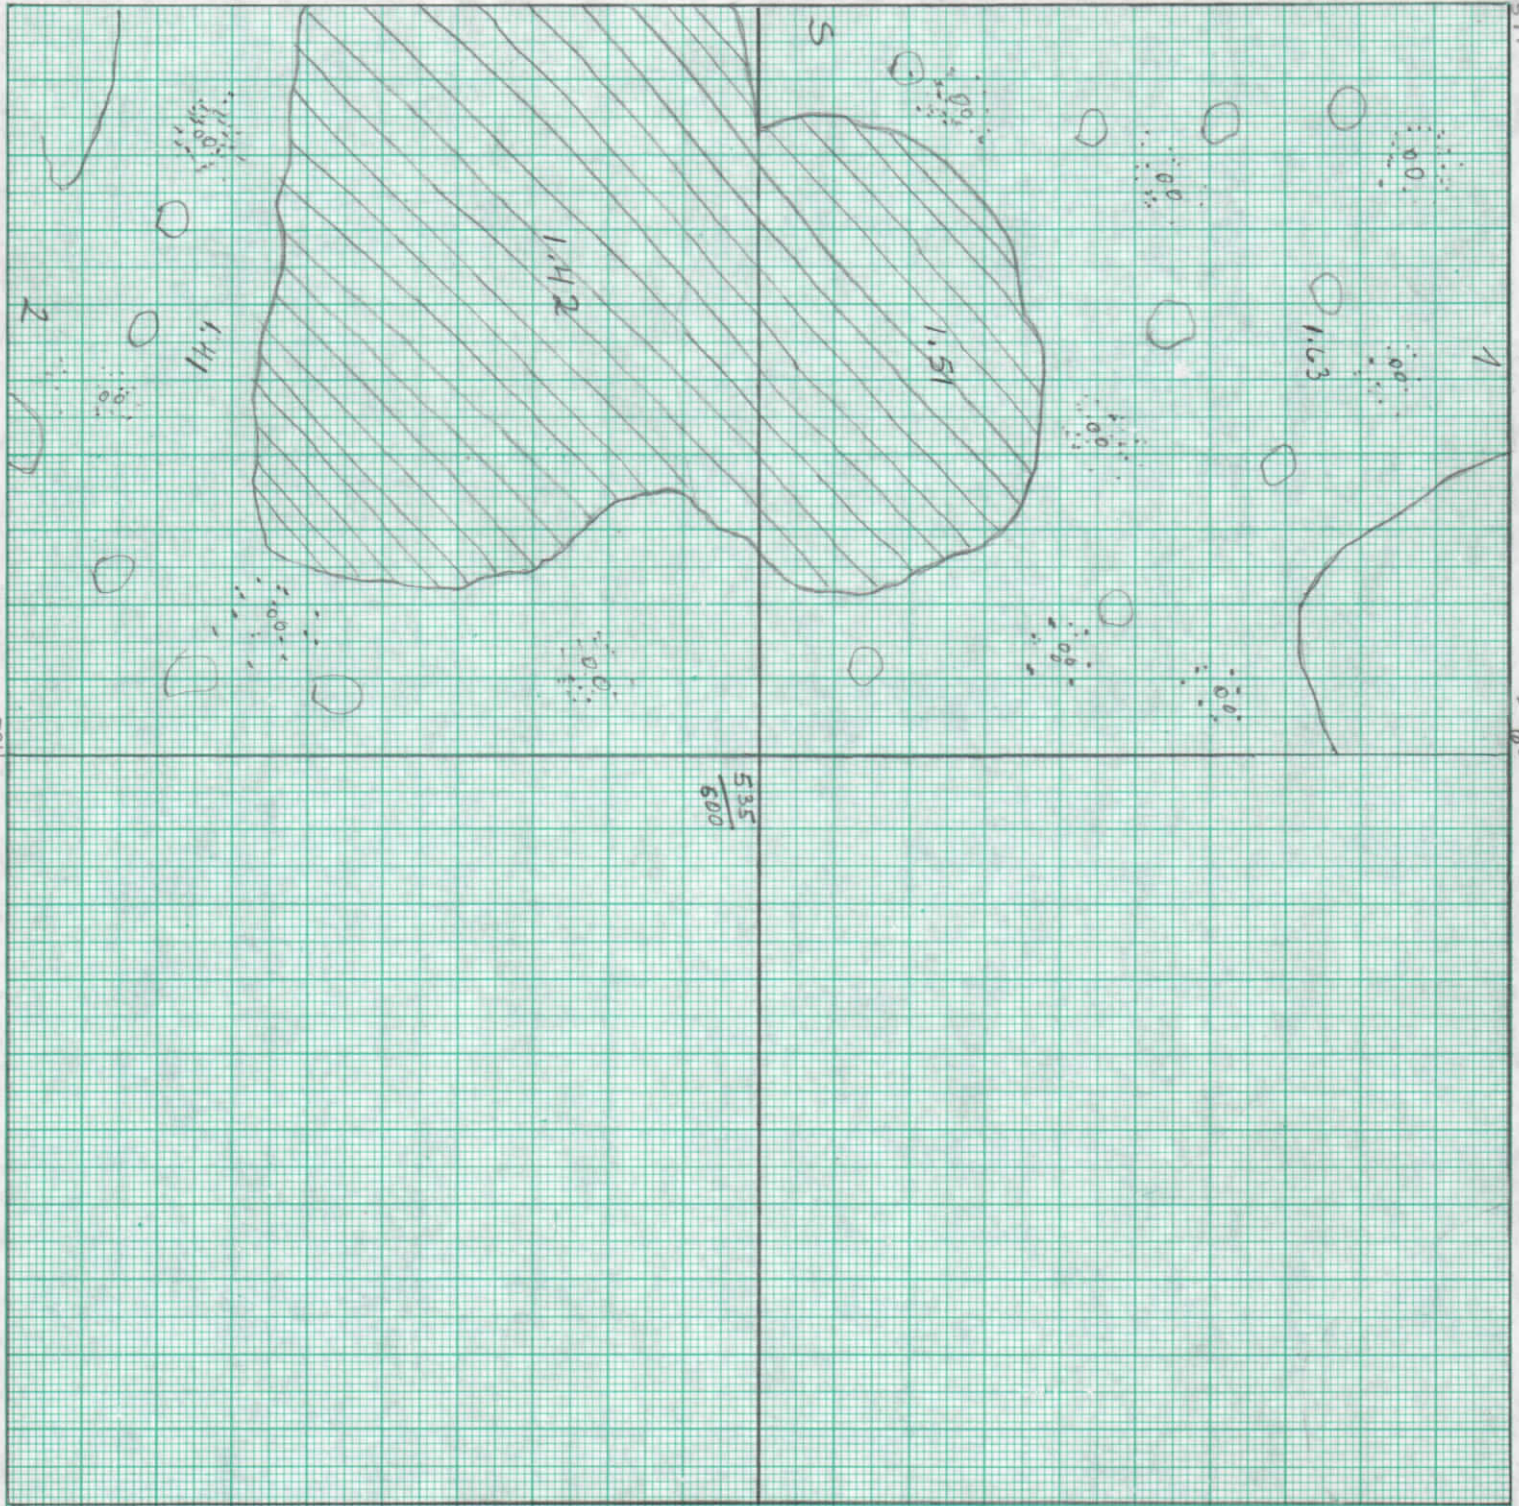


SITE. ZACRETEN
 PLANIA DE STR. 606
 ESC. 1:10
 M.S.
 26-5-97



532
597


R
533
594

534
597

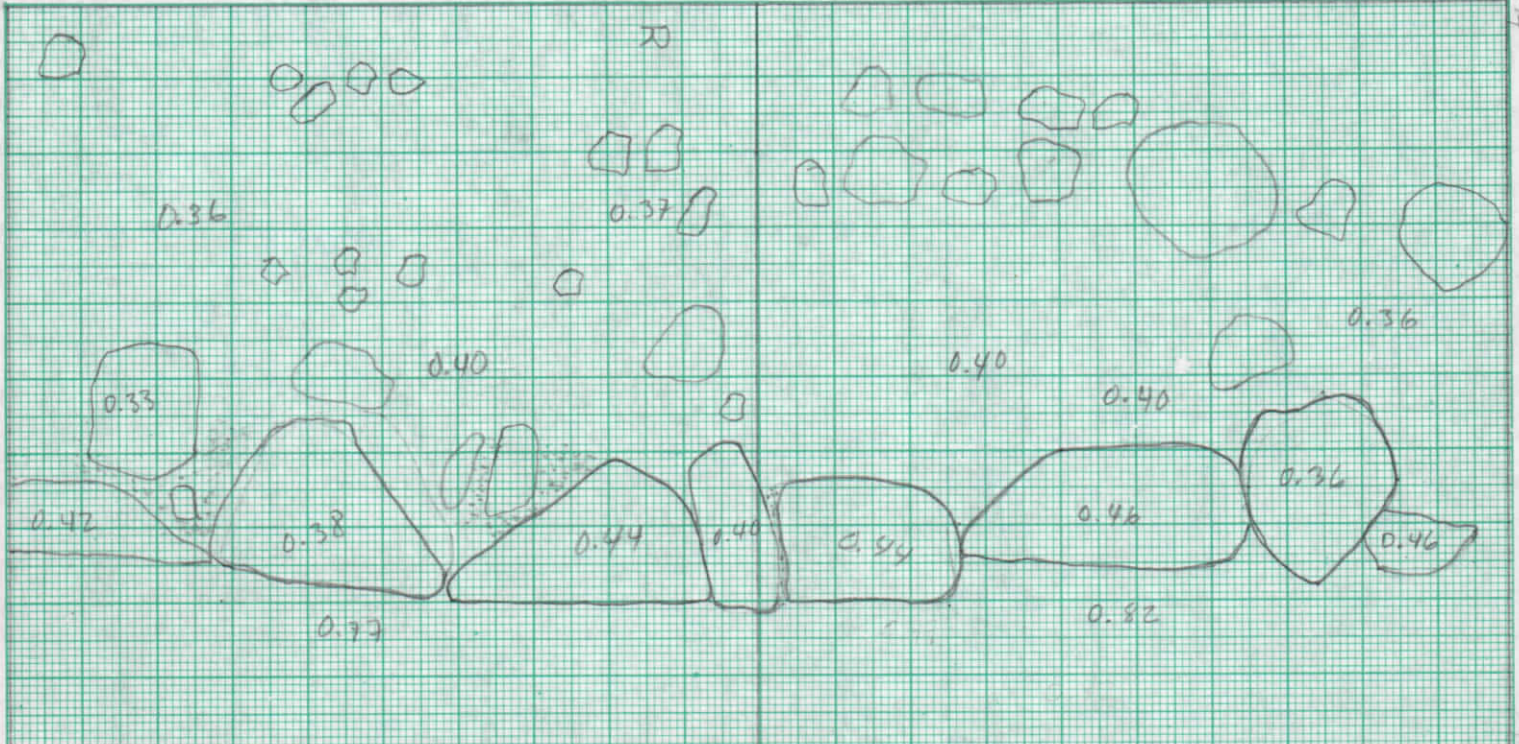

532
597

532
597

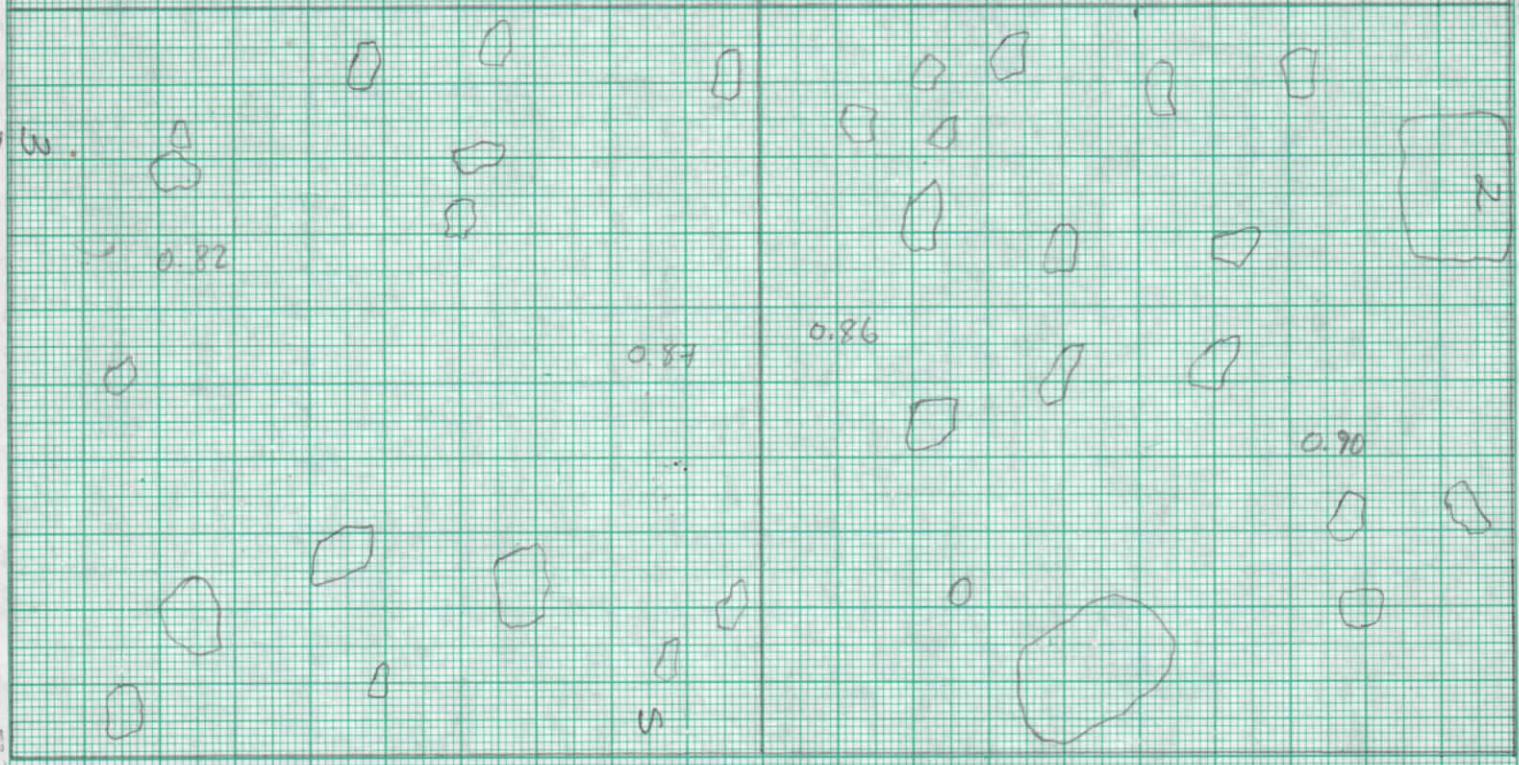


532
597

534
597

533
594

Sitio Zapatero
 Pta. Est. 606
 Escala 1:10
 26-5-97.

20 cms

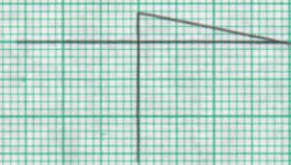

530
599


531
699

532
699

4

3

530
600

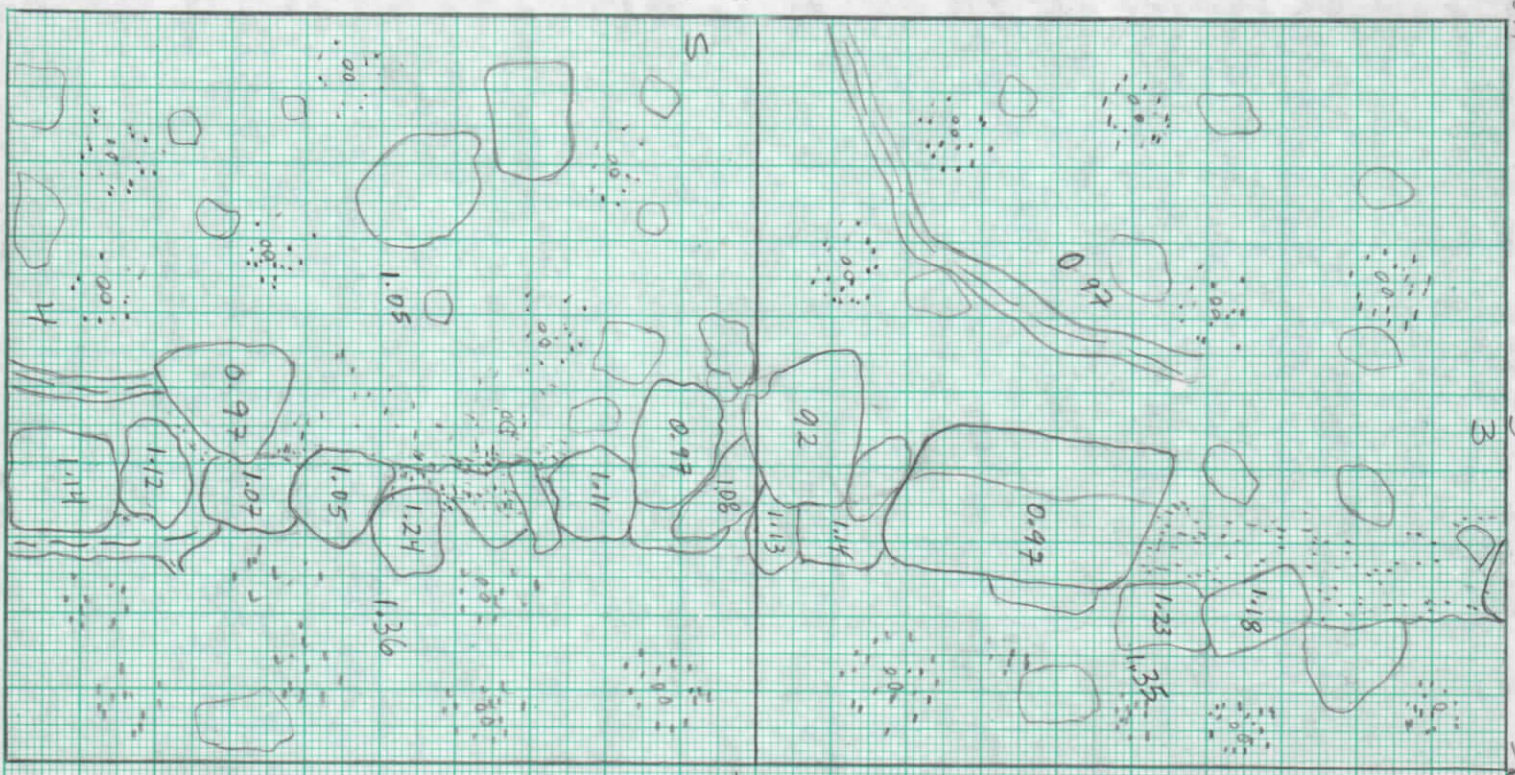

S

531
600

530
600



534
597

535
597

536
597

534
596


536
596

2

534
597

535
597

536
597

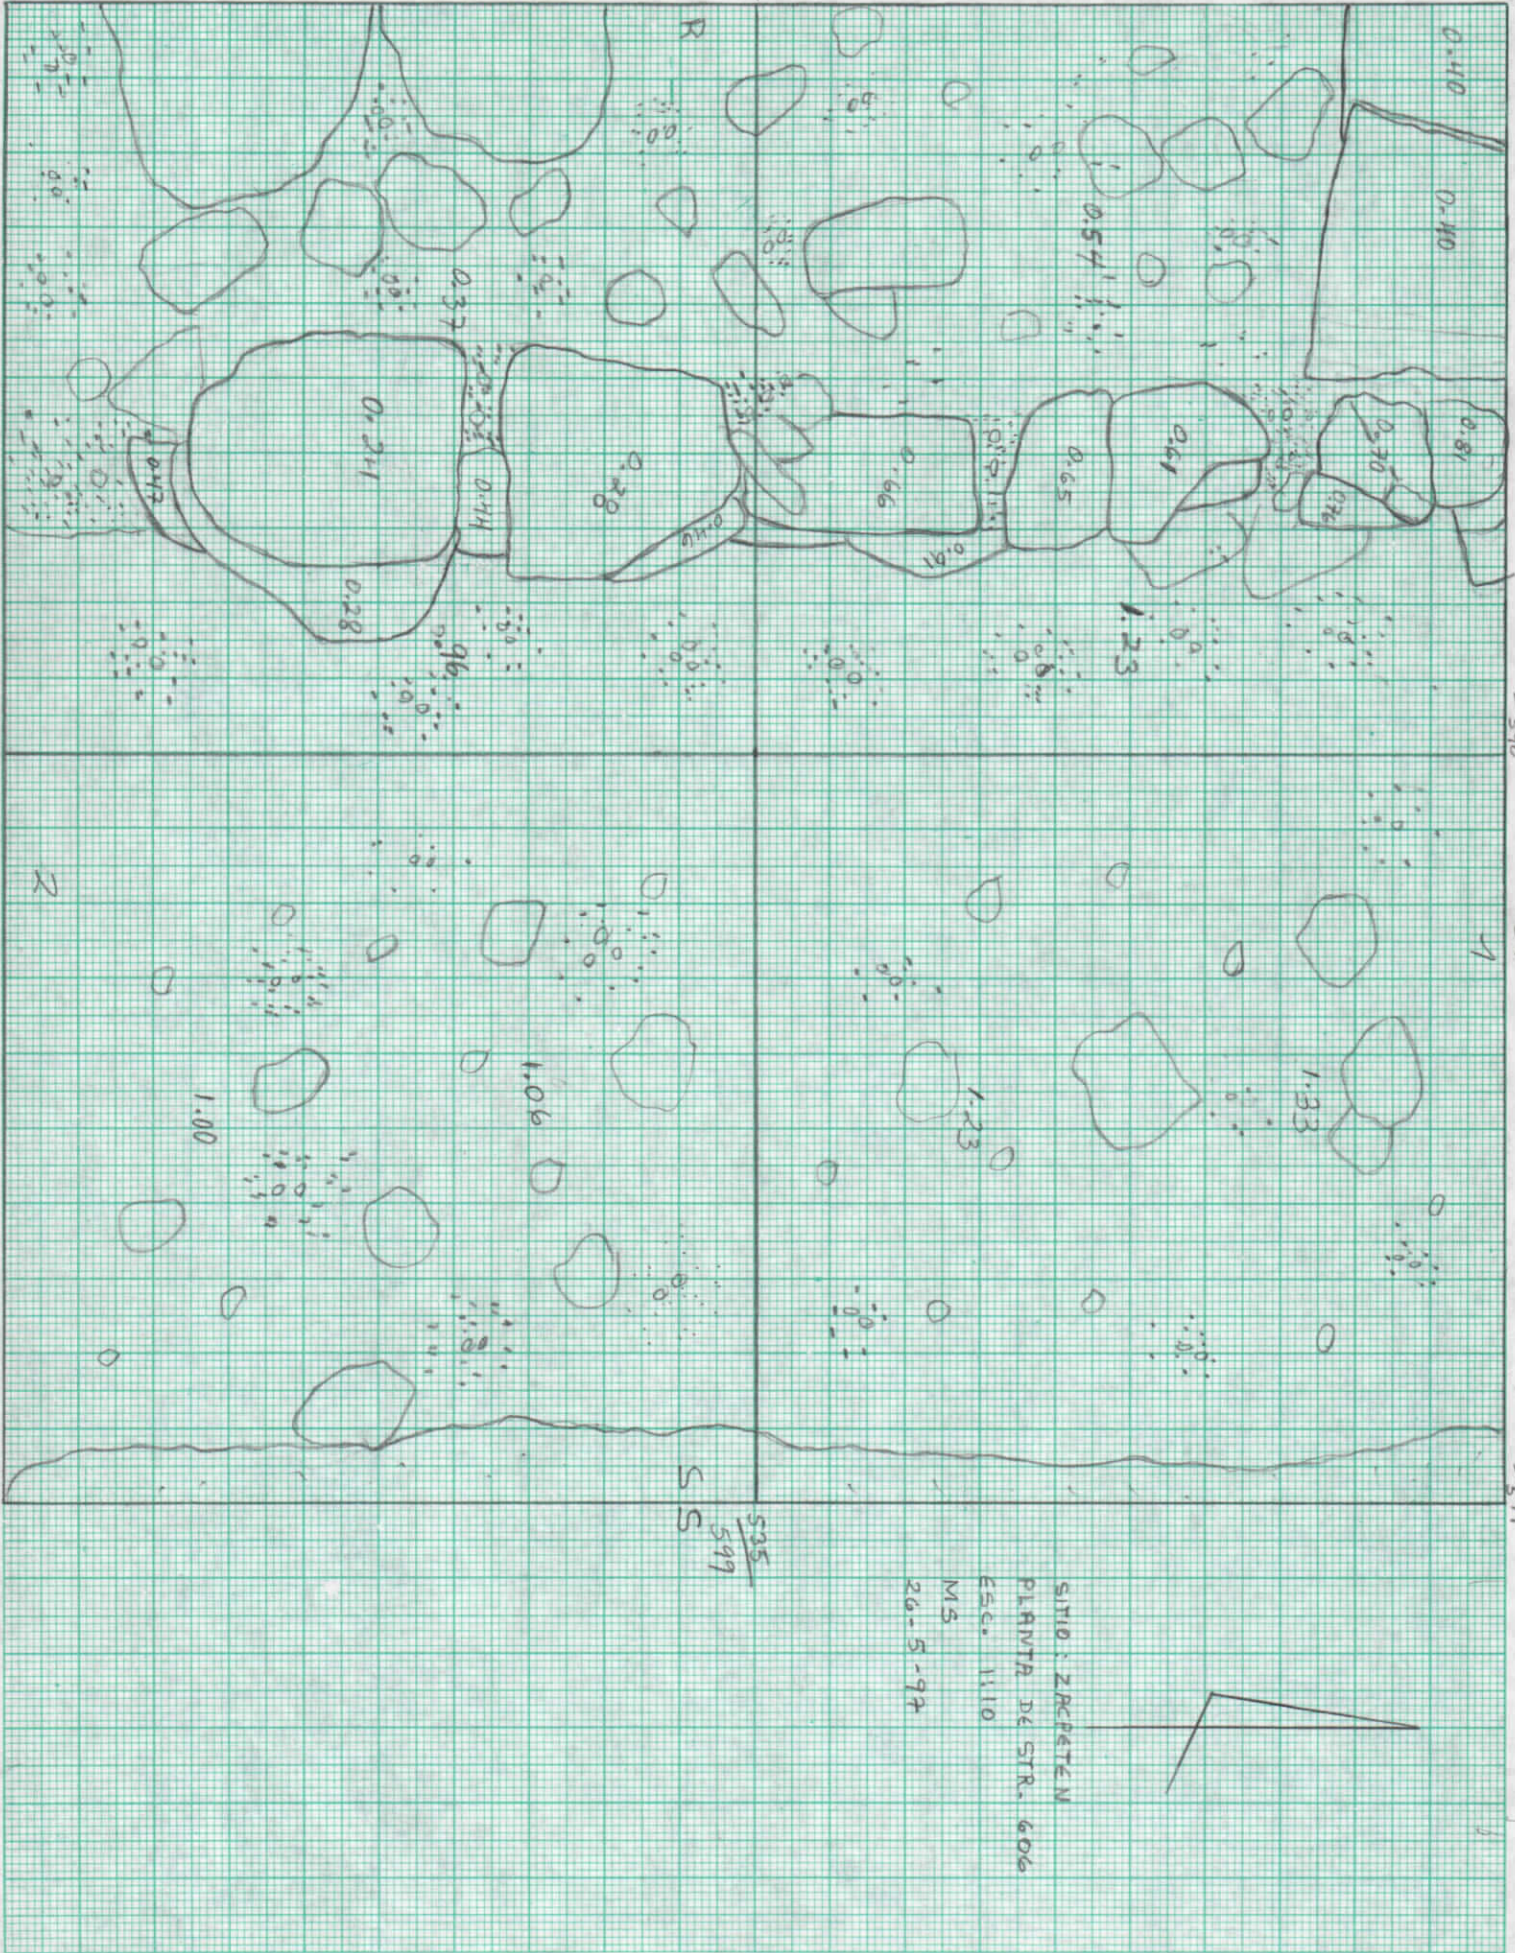

SITIO: ZARPETEN
 PLANTA DE STR. 606
 M5
 26-5-97



536/595

536/596

536/597


535/595

535/597

531/595

534/596

534/597

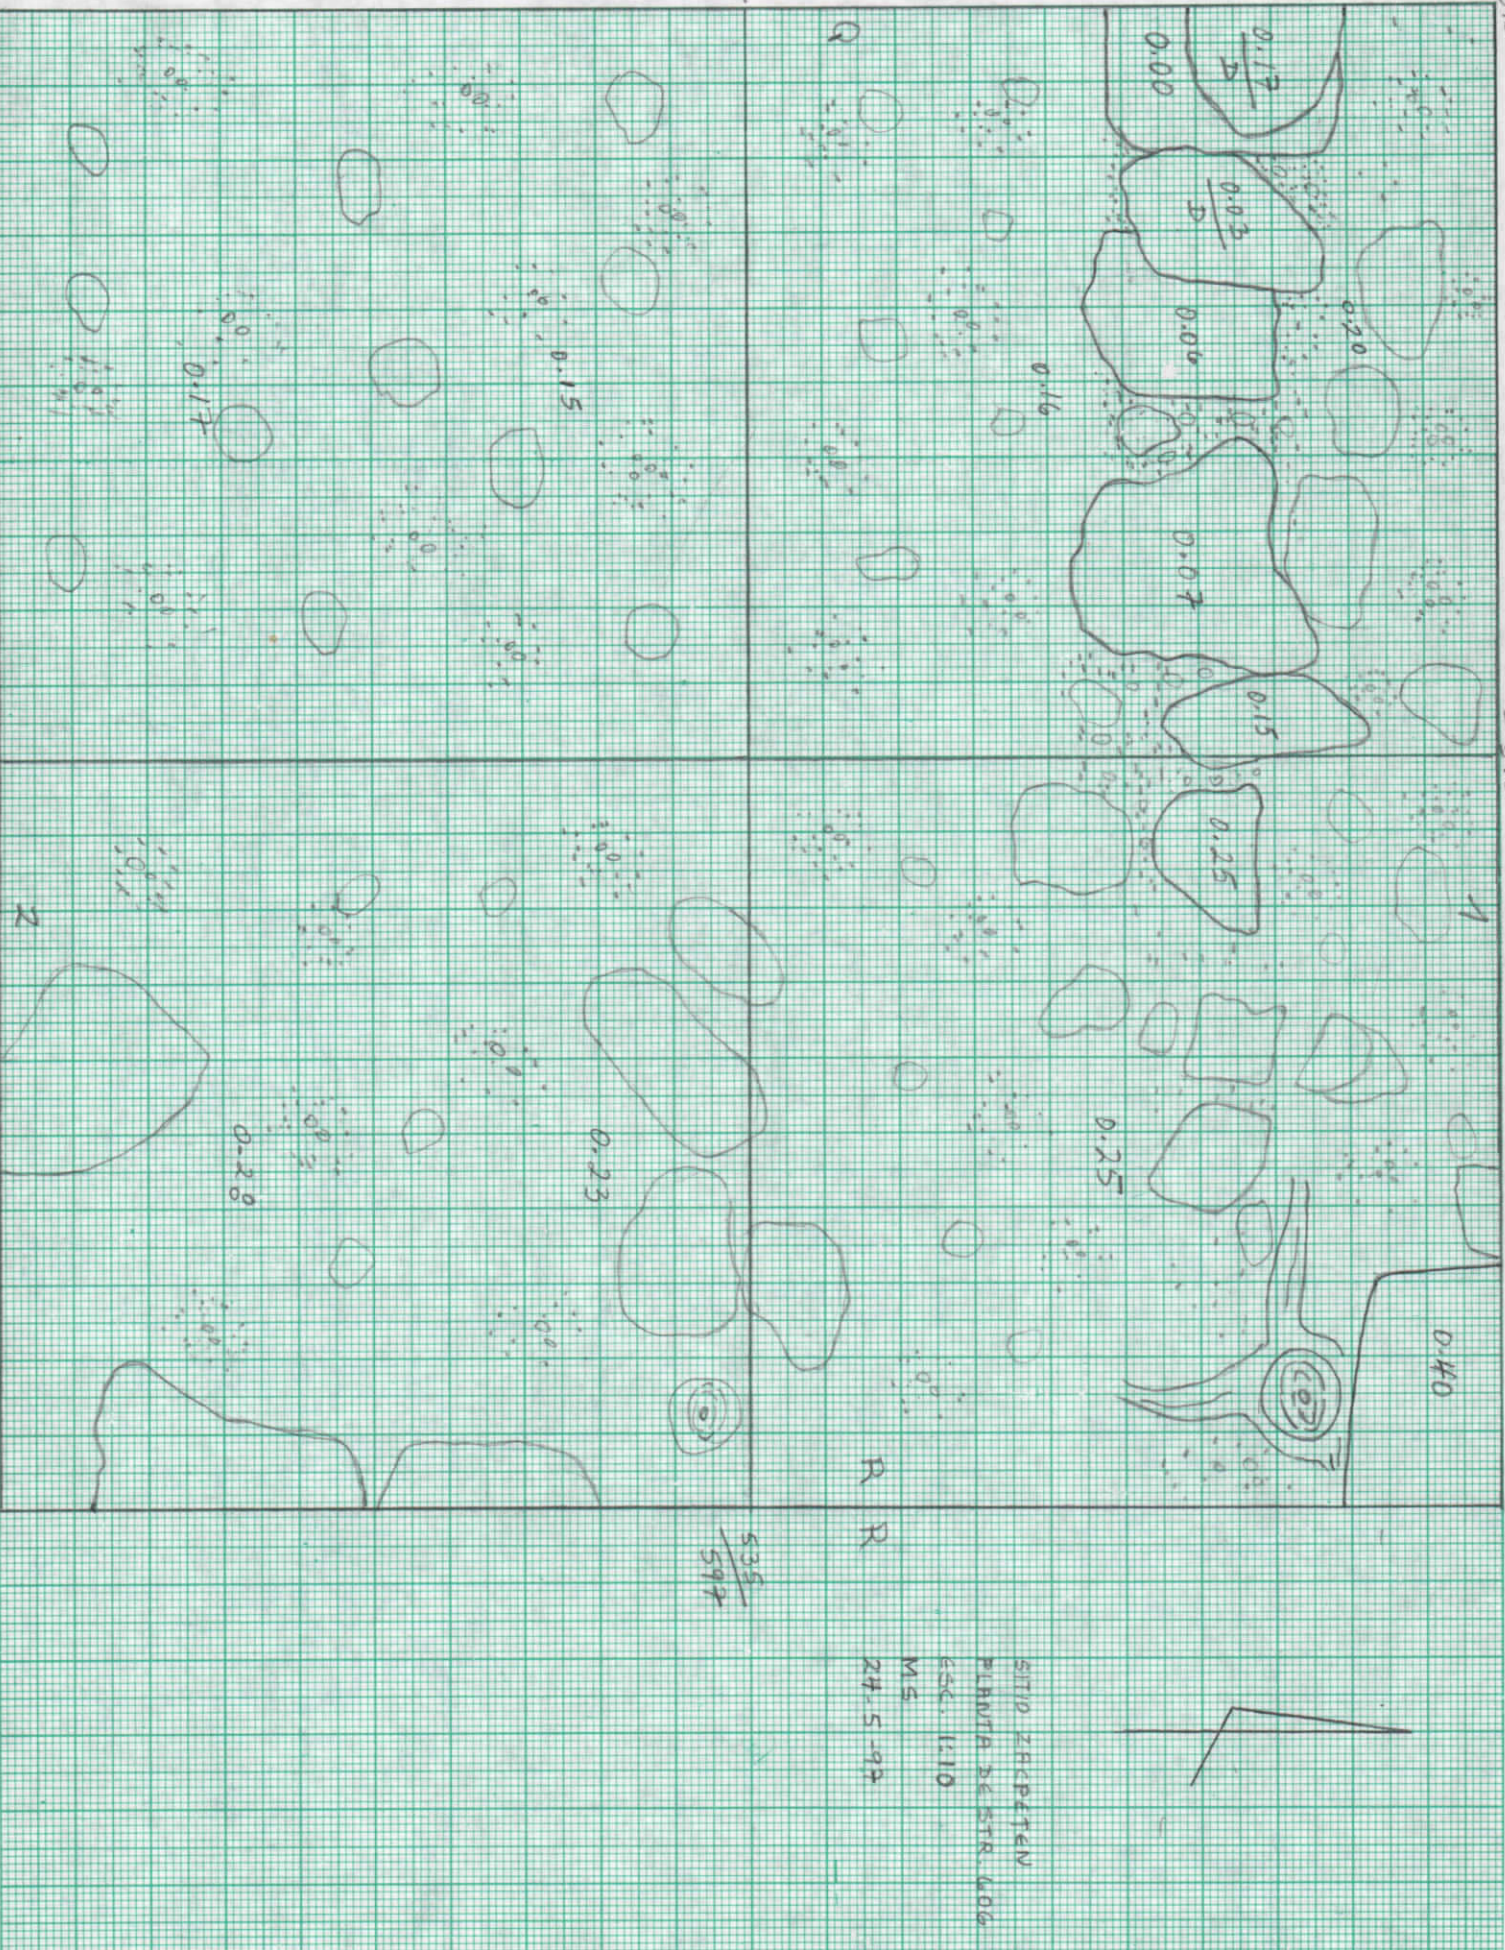

SITIO ZACATEEN
 PLANTA DE STR. 106
 ESC. 1:10
 M5
 24.5.97

534/595

534/596

534/597

2 2

3 3

532/595


533/597

Q

R R



SITIO ZACRETEN
PLAN TA DE STR 606
M 5
24-5-92

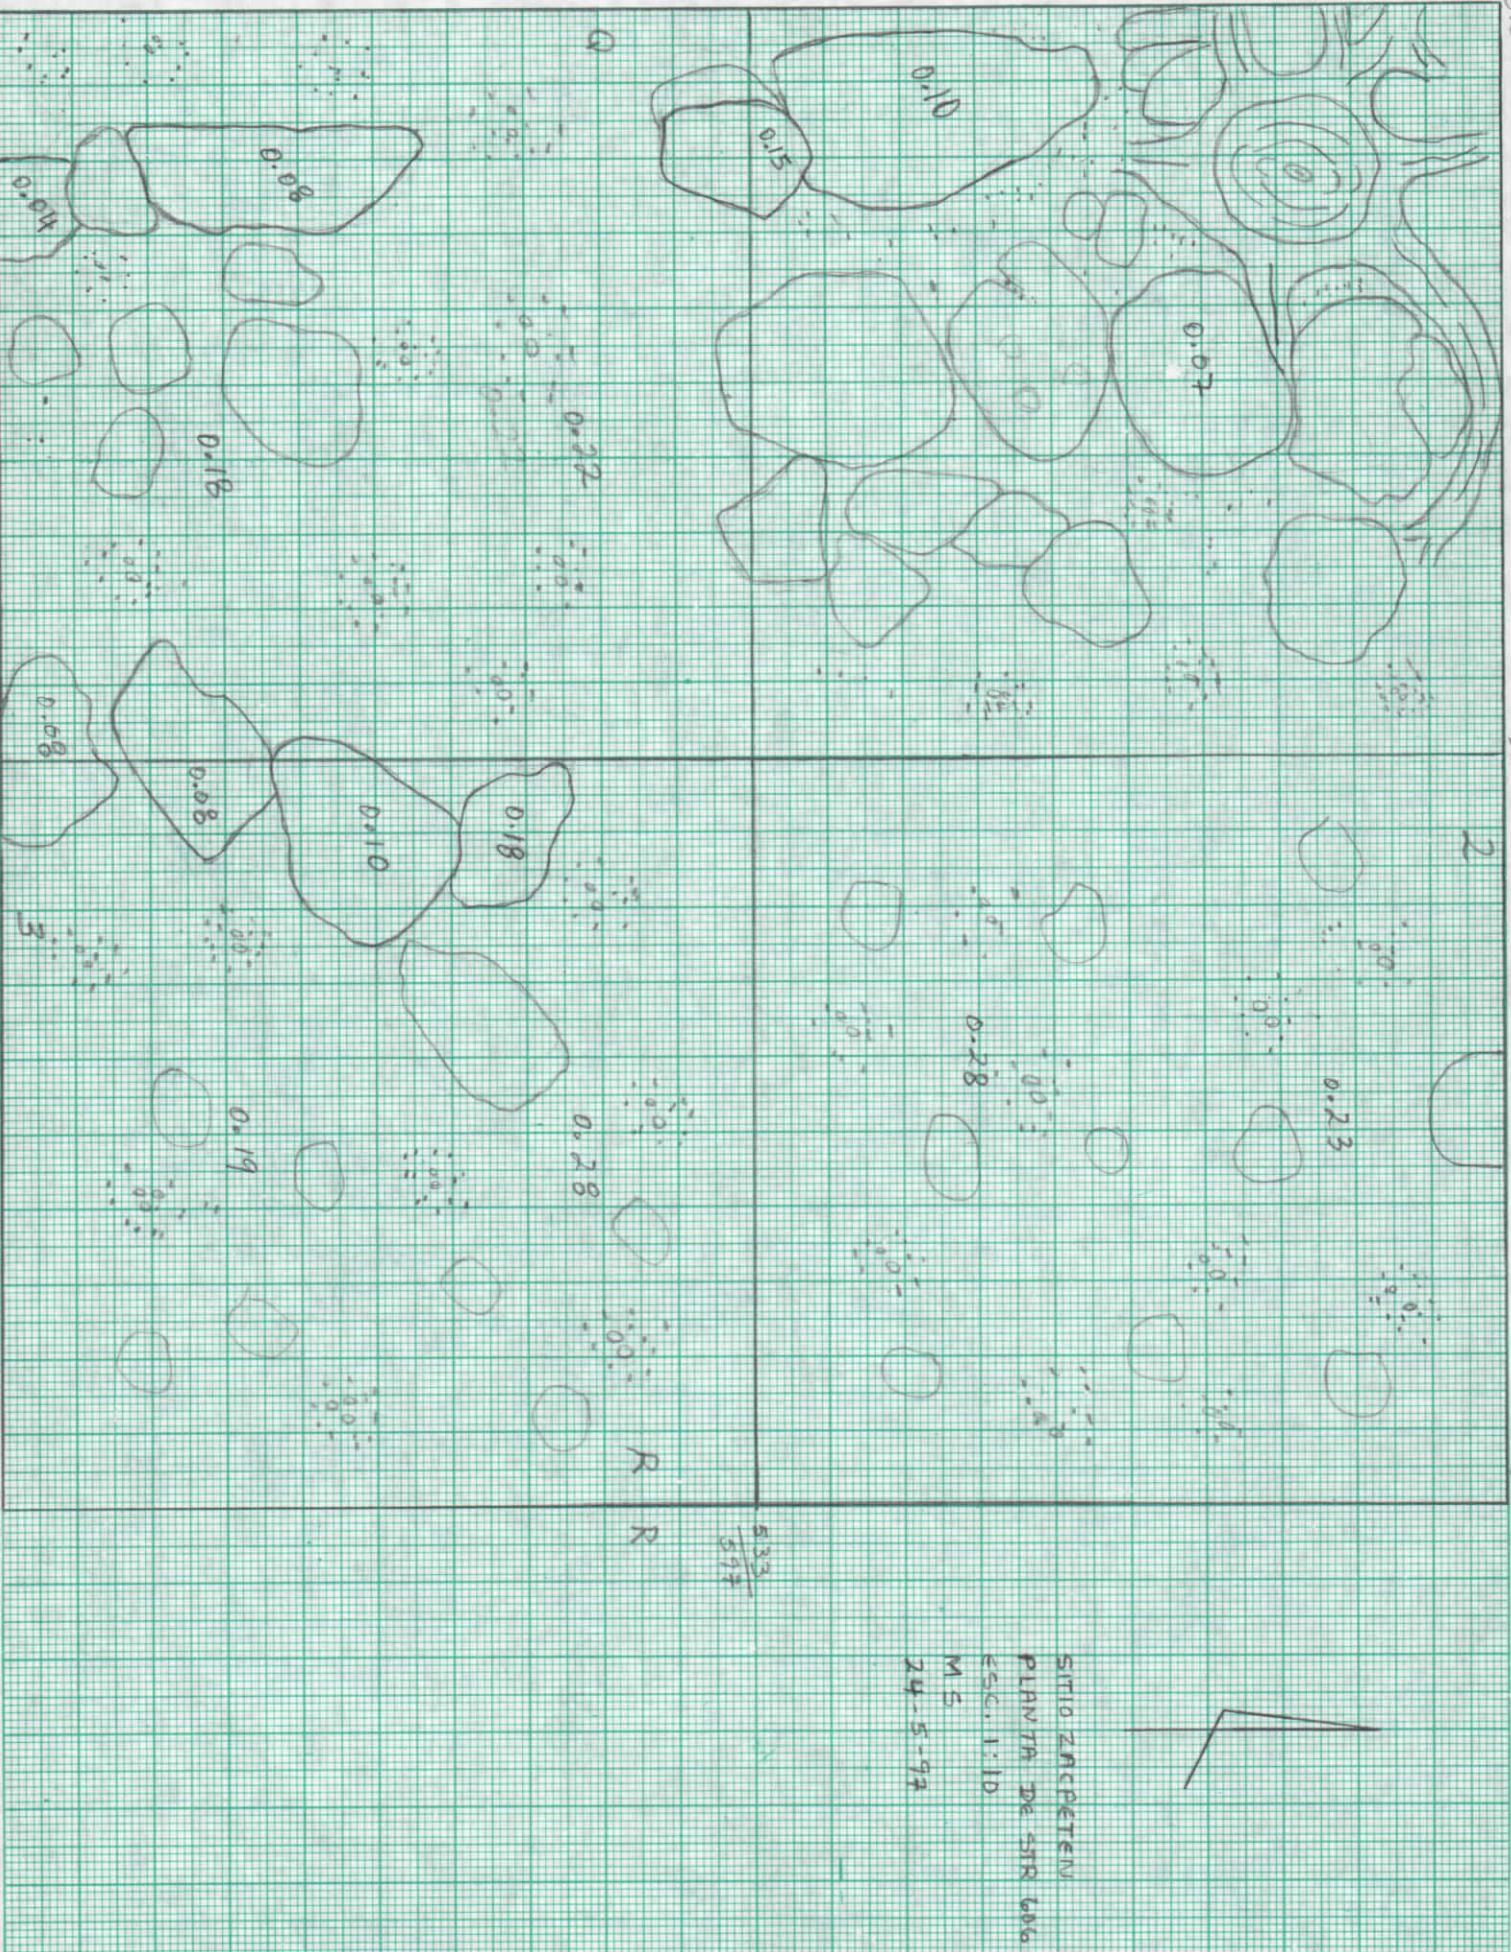

532/595

532/596

532/597

3 3

532
595

532
596

532
597


531
595

531
597

530
595

530
596

530
597

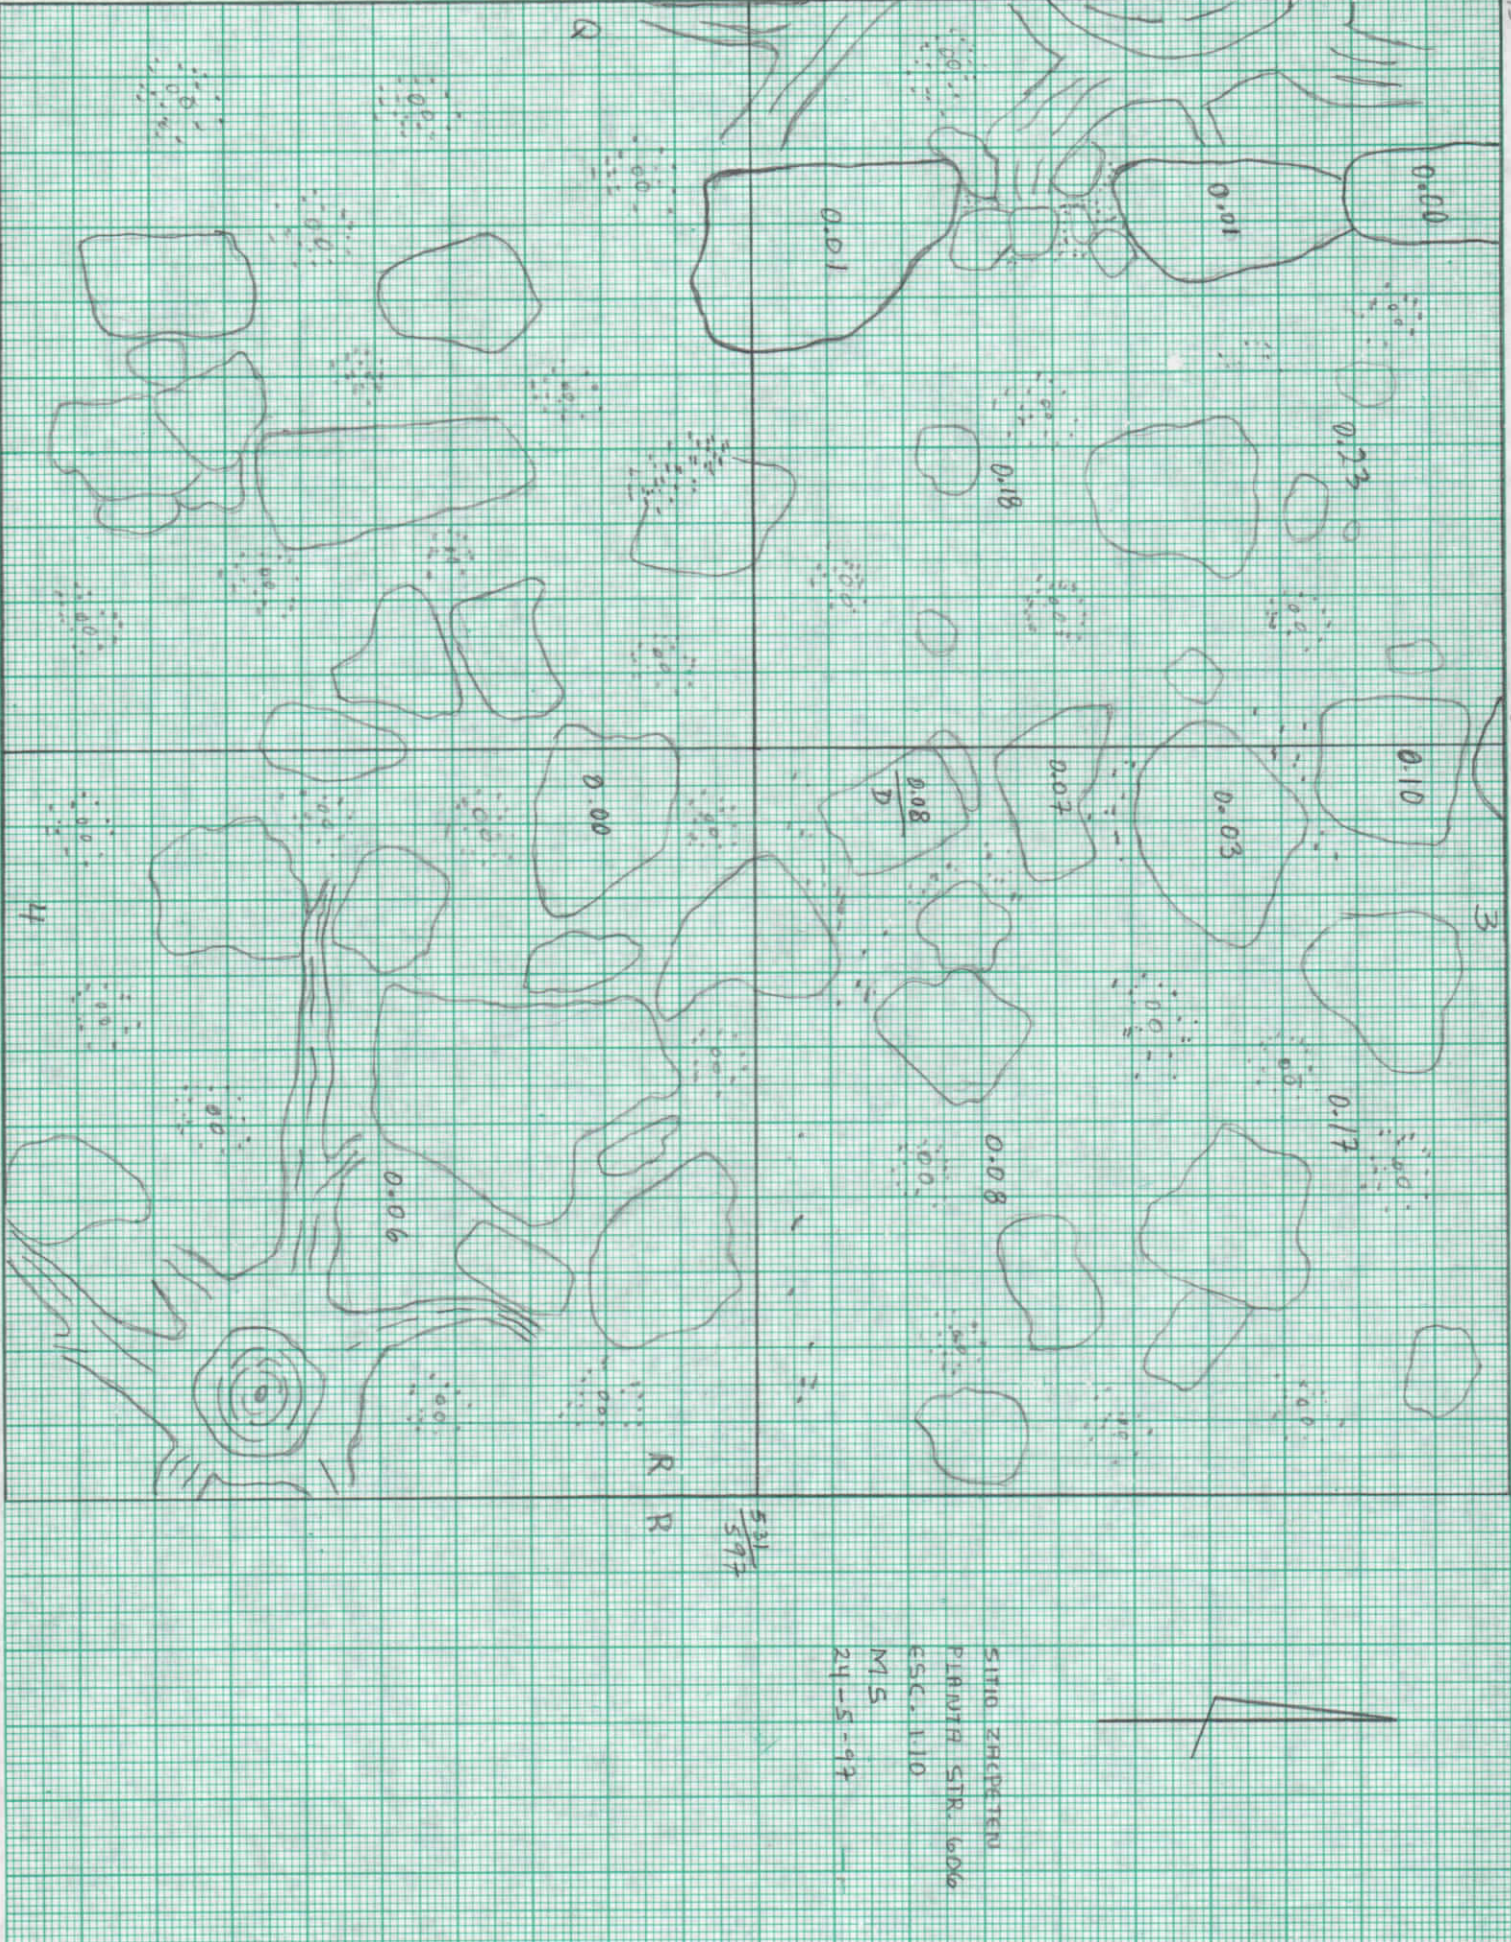




SITIO ZHEDEN
 PLANIA STR. 600
 ESC. 110
 M 5
 24-5-97



536/593

536/591

536/595

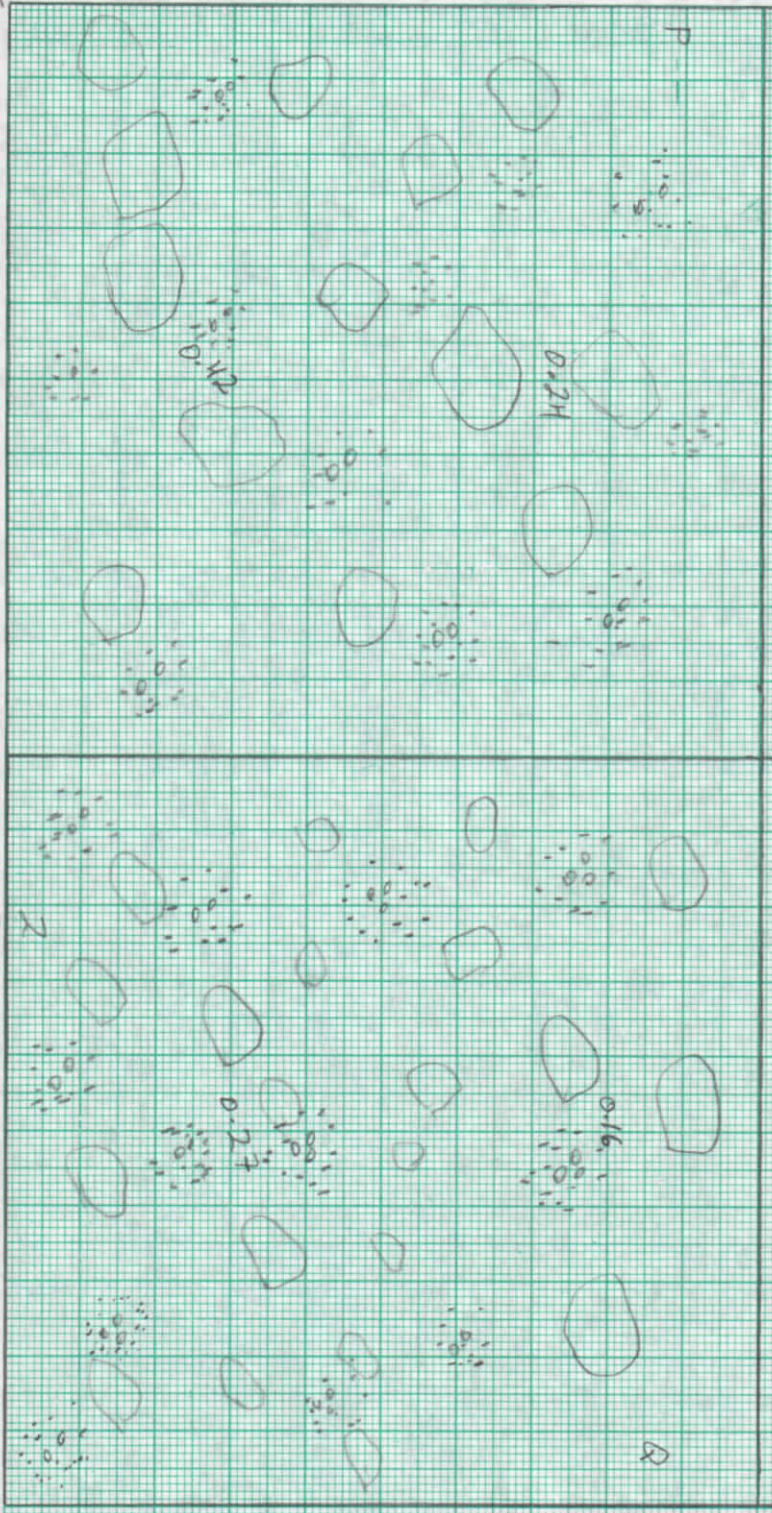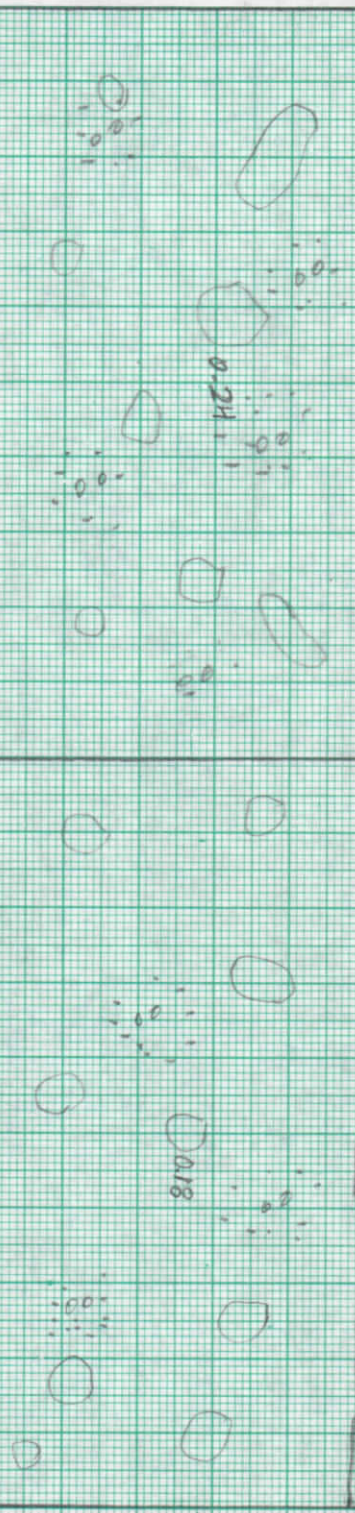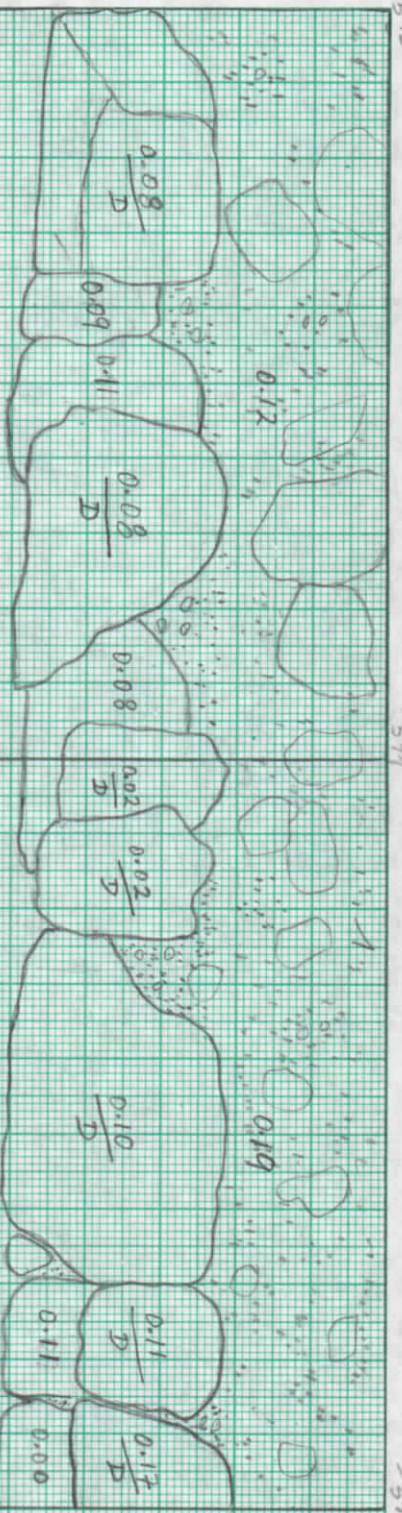

535/593

P

535/595

Q

SITIO: 2 RECTEN
 PLANTA STR. 606
 ESC. 1:10
 M5
 23-5-99



534/593

534/591

534/595



534/595

Q